



Block C North Elevation (facing Yarnton Way) 1:200



Block C East Elevation 1:200




Block C South Elevation 1:200




Block C West Elevation 1:200



Block C Section aa 1:200

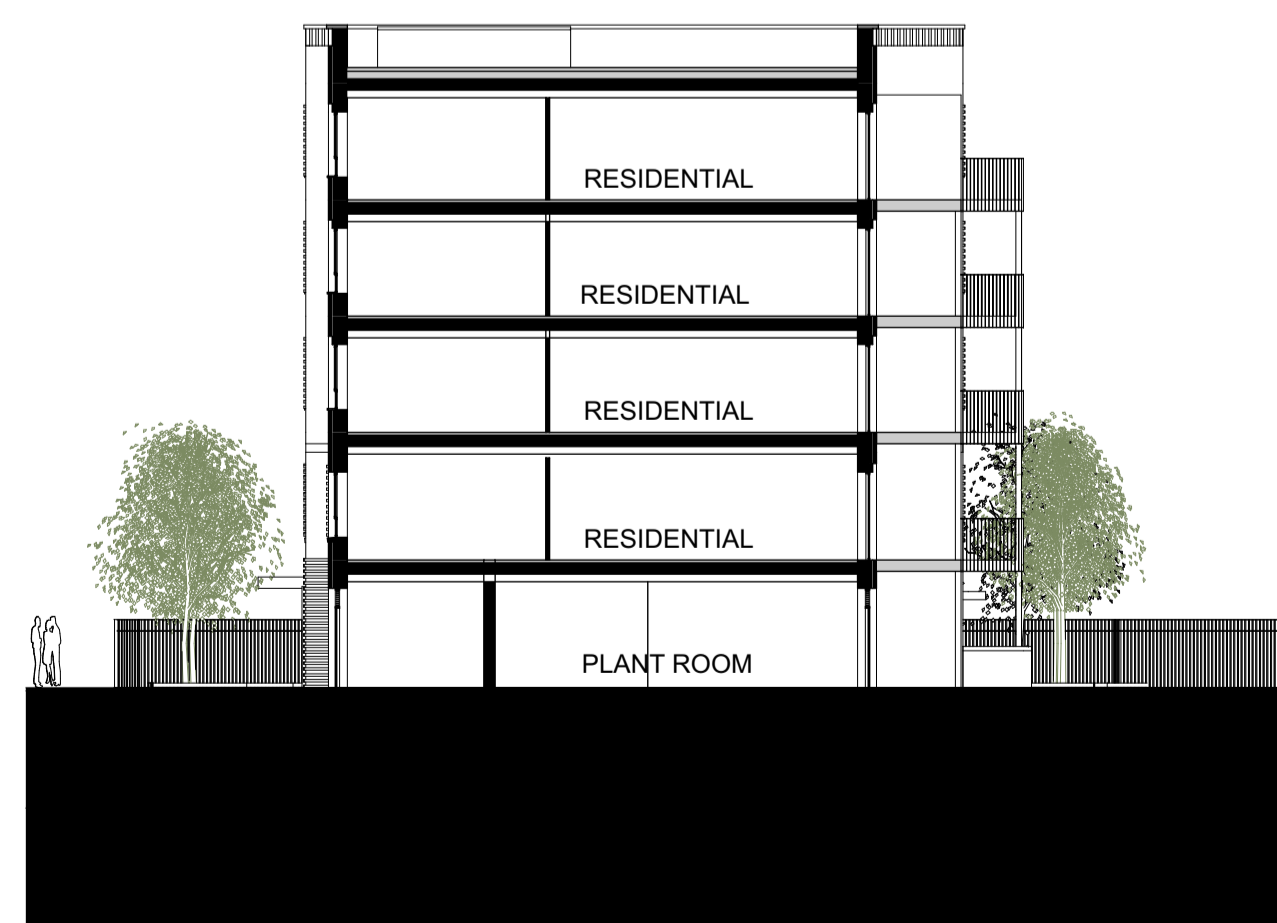

Block C Section bb 1:200

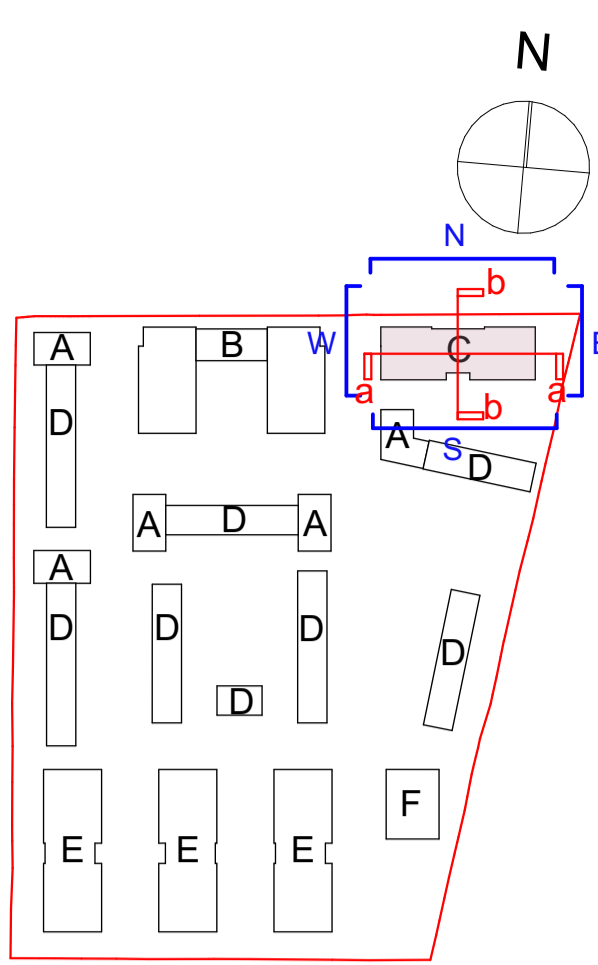

Any errors and omissions to be reported to the Architect prior to commencement. Dimensions and areas are based on survey information provided by the client. This drawing is copyright © STOCKWOOL. All dimensions to be checked on site. Do not scale.

rev	date	description
01	30/08/2023	Planning Issue
02	04/09/2023	

stockwool

6 Orsman Road London N1 5QJ
020 7264 8600 info@stockwool.co.uk

Client
Bellway Homes

Project
BELVEDERE

Drawing
Block C Elevations and Sections

Design Stage **PLANNING**
Purpose
Planning Application

Scale 1:200@A1
CAD File 3499_MainMode
Date created 07.07.2023
Drawn AP, EG, PO
Checked JS

Layout status **P**
Project no_Drawing no_Revision
3499-STO-ZZ-SX-PL-A-20202
P1