



8 KEY PLANS

8.1 GROUND FLOOR

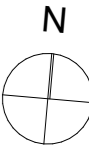


- Site boundary
- - - Gas pipe area
- 1B2P
- 2B3P
- 2B4P
- 3B4P
- 3B5P
- 4B7P
- SERVICES
- COMMERCIAL
- GYM
- RESI ENTRANCE
- COMMERCIAL ACCESS
- LOBBIES / CIRCULATION

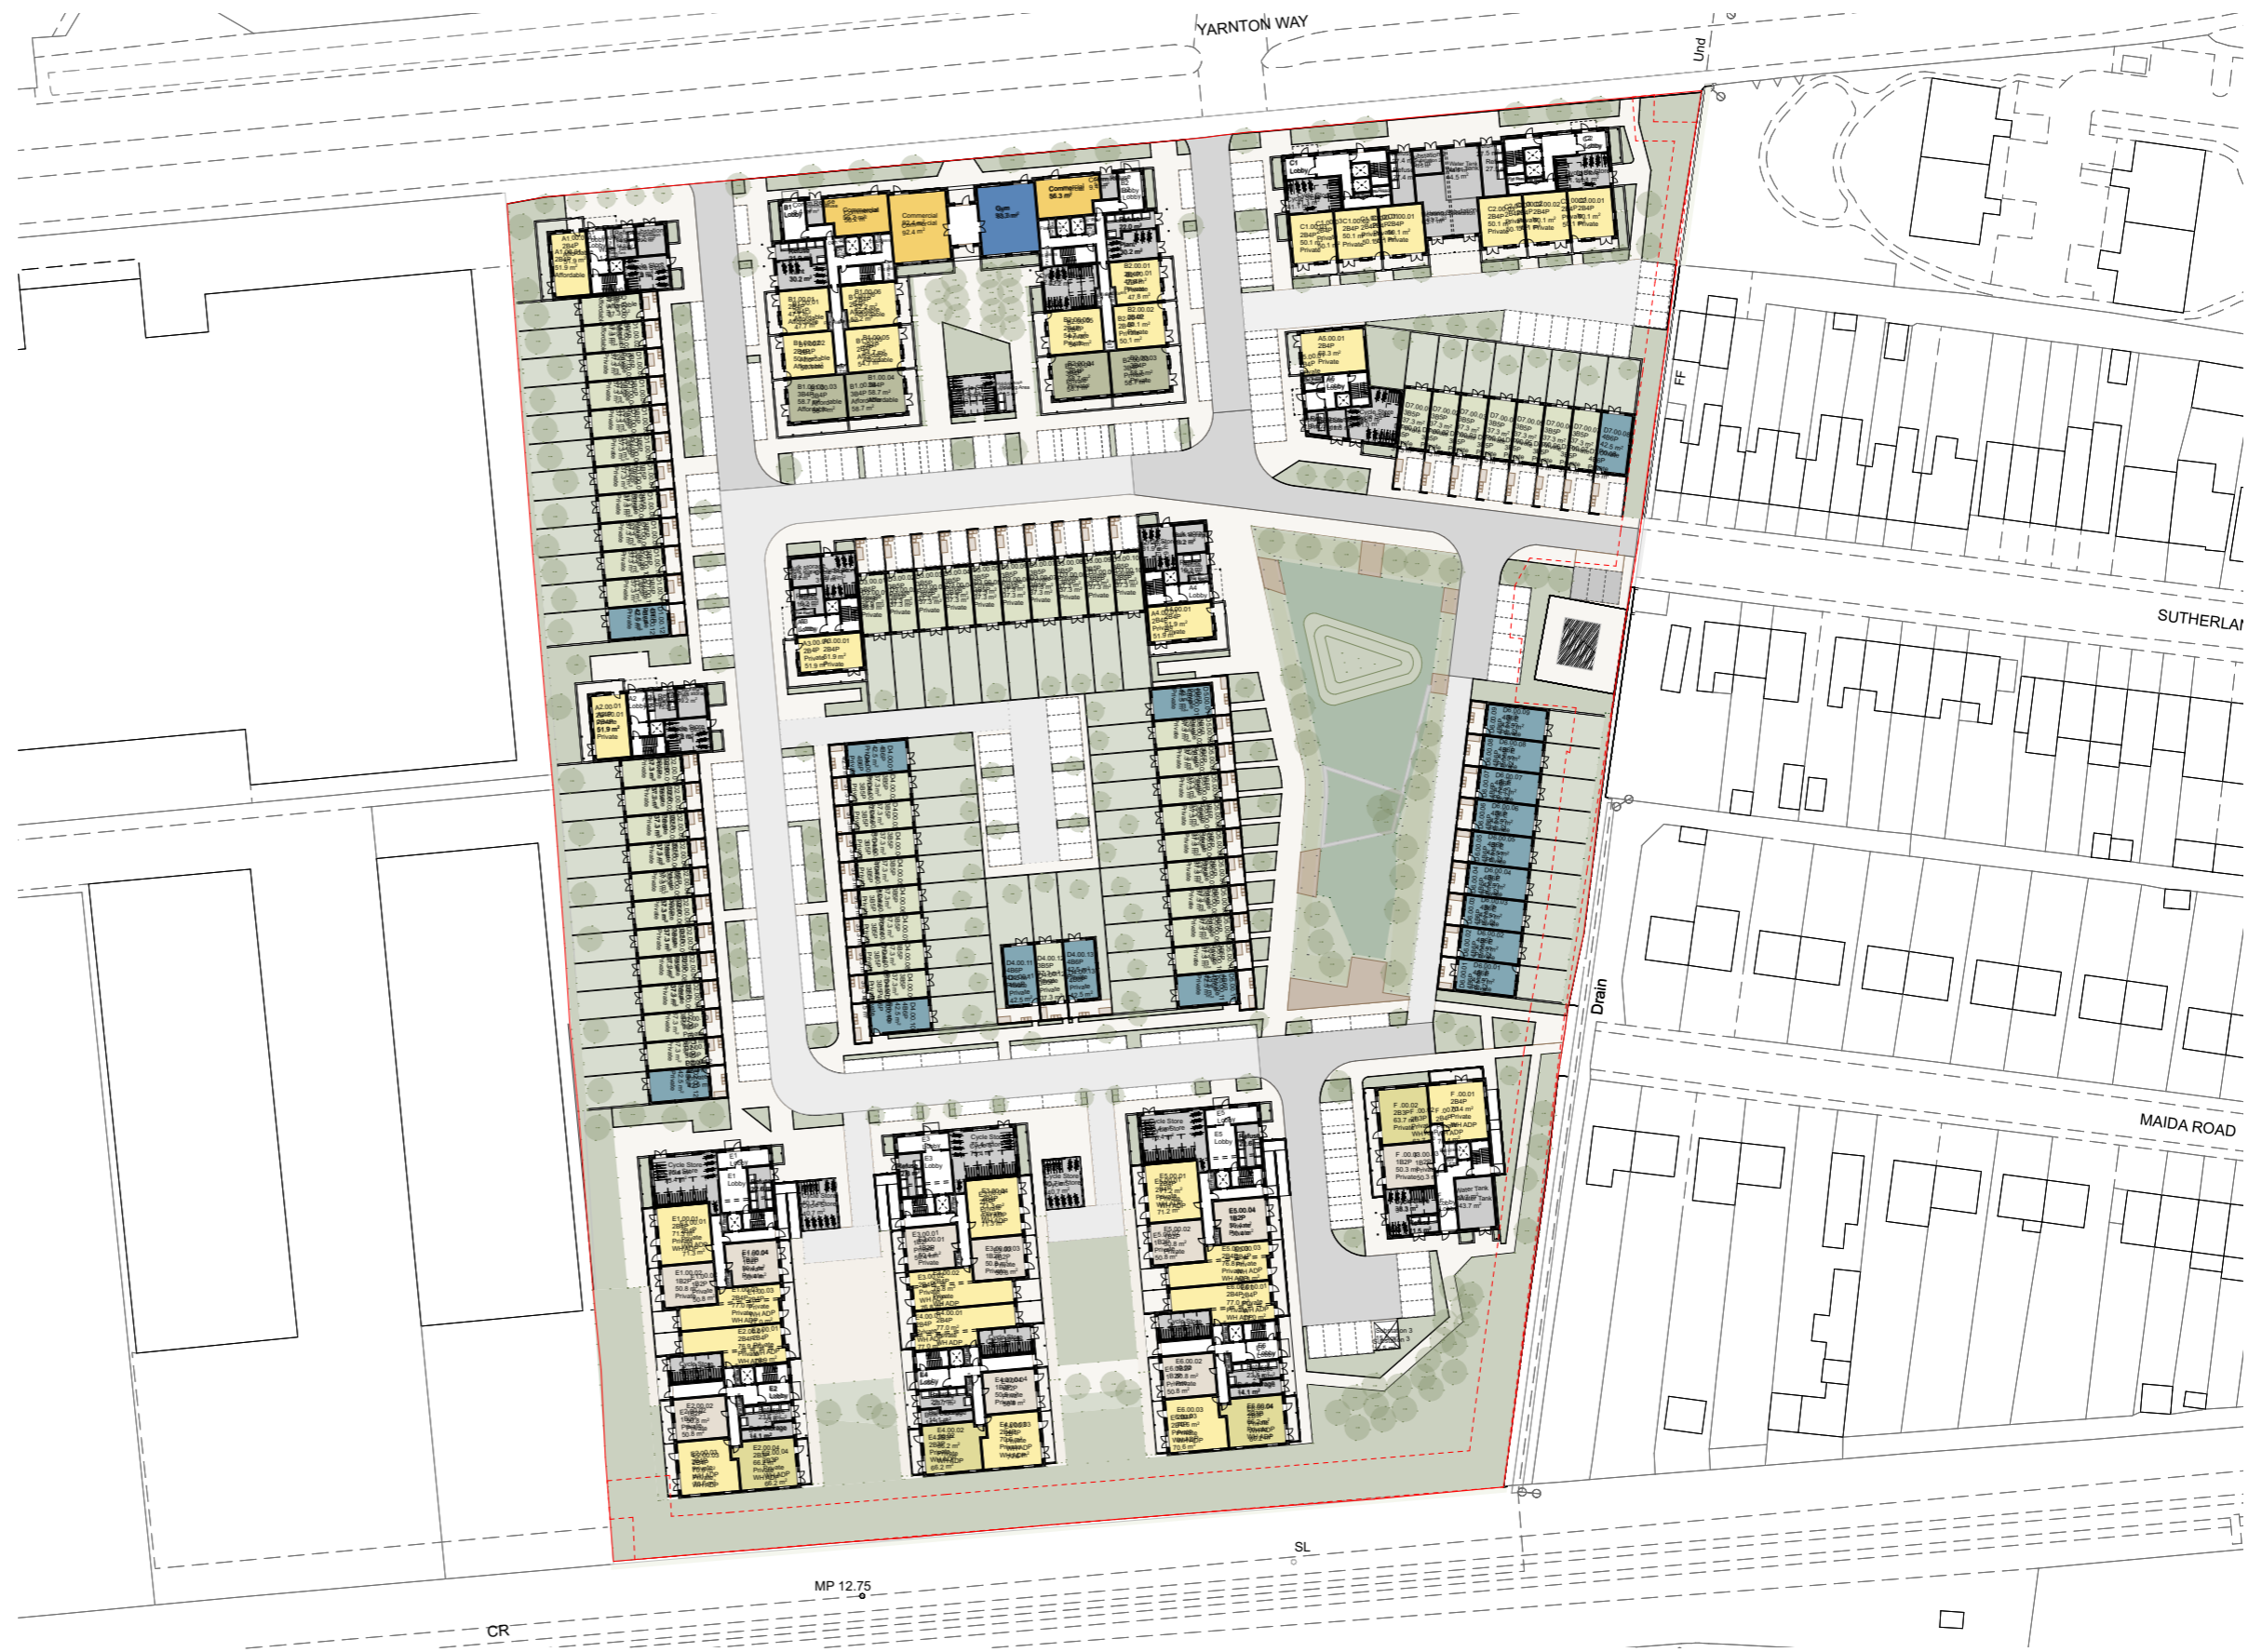

8 KEY PLANS

8.2 FIRST FLOOR

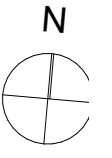


- Site boundary
- - - Gas pipe area
- 1B2P
- 2B3P
- 2B4P
- 3B4P
- 3B5P
- 4B7P
- SERVICES
- COMMERCIAL
- GYM
- RESI ENTRANCE
- COMMERCIAL ACCESS
- LOBBIES / CIRCULATION



8 KEY PLANS

8.3 SECOND FLOOR

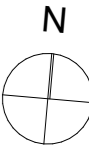


- Site boundary
- Gas pipe area
- 1B2P
- 2B3P
- 2B4P
- 3B4P
- 3B5P
- 4B7P
- SERVICES
- COMMERCIAL
- GYM
- RESI ENTRANCE
- COMMERCIAL ACCESS
- LOBBIES / CIRCULATION



8 KEY PLANS

8.4 THIRD FLOOR

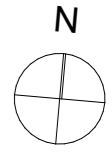


- Site boundary
- - - Gas pipe area
- 1B2P
- 2B3P
- 2B4P
- 3B4P
- 3B5P
- 4B7P
- SERVICES
- COMMERCIAL
- GYM
- ▶ RESI ENTRANCE
- ▶ COMMERCIAL ACCESS
- LOBBIES / CIRCULATION



8 KEY PLANS

8.5 FOURTH FLOOR

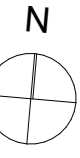

- Site boundary
- - - Gas pipe area
- 1B2P
- 2B3P
- 2B4P
- 3B4P
- 3B5P
- 4B7P
- SERVICES
- COMMERCIAL
- GYM
- RESI ENTRANCE
- COMMERCIAL ACCESS
- LOBBIES / CIRCULATION

