




01_First Floor

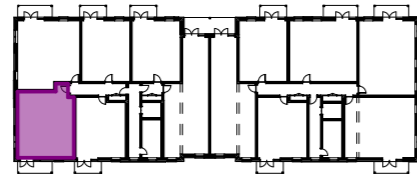


02_Second Floor

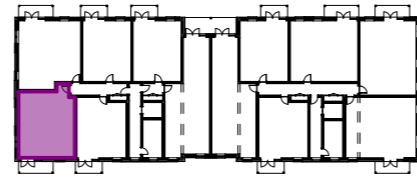

03_Third Floor

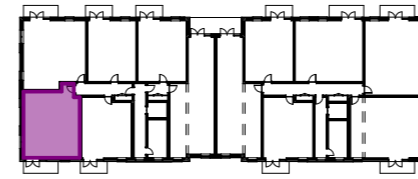


04_Fourth Floor

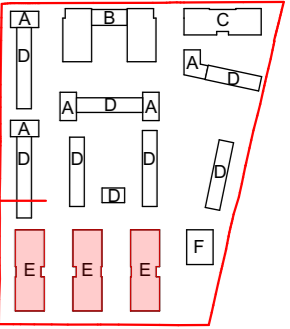

Flat Type E02 2B3P 66.2 m²

Flat Type E02		
01_First Floor	3	
02_Second Floor	3	
03_Third Floor	3	
04_Fourth Floor	3	

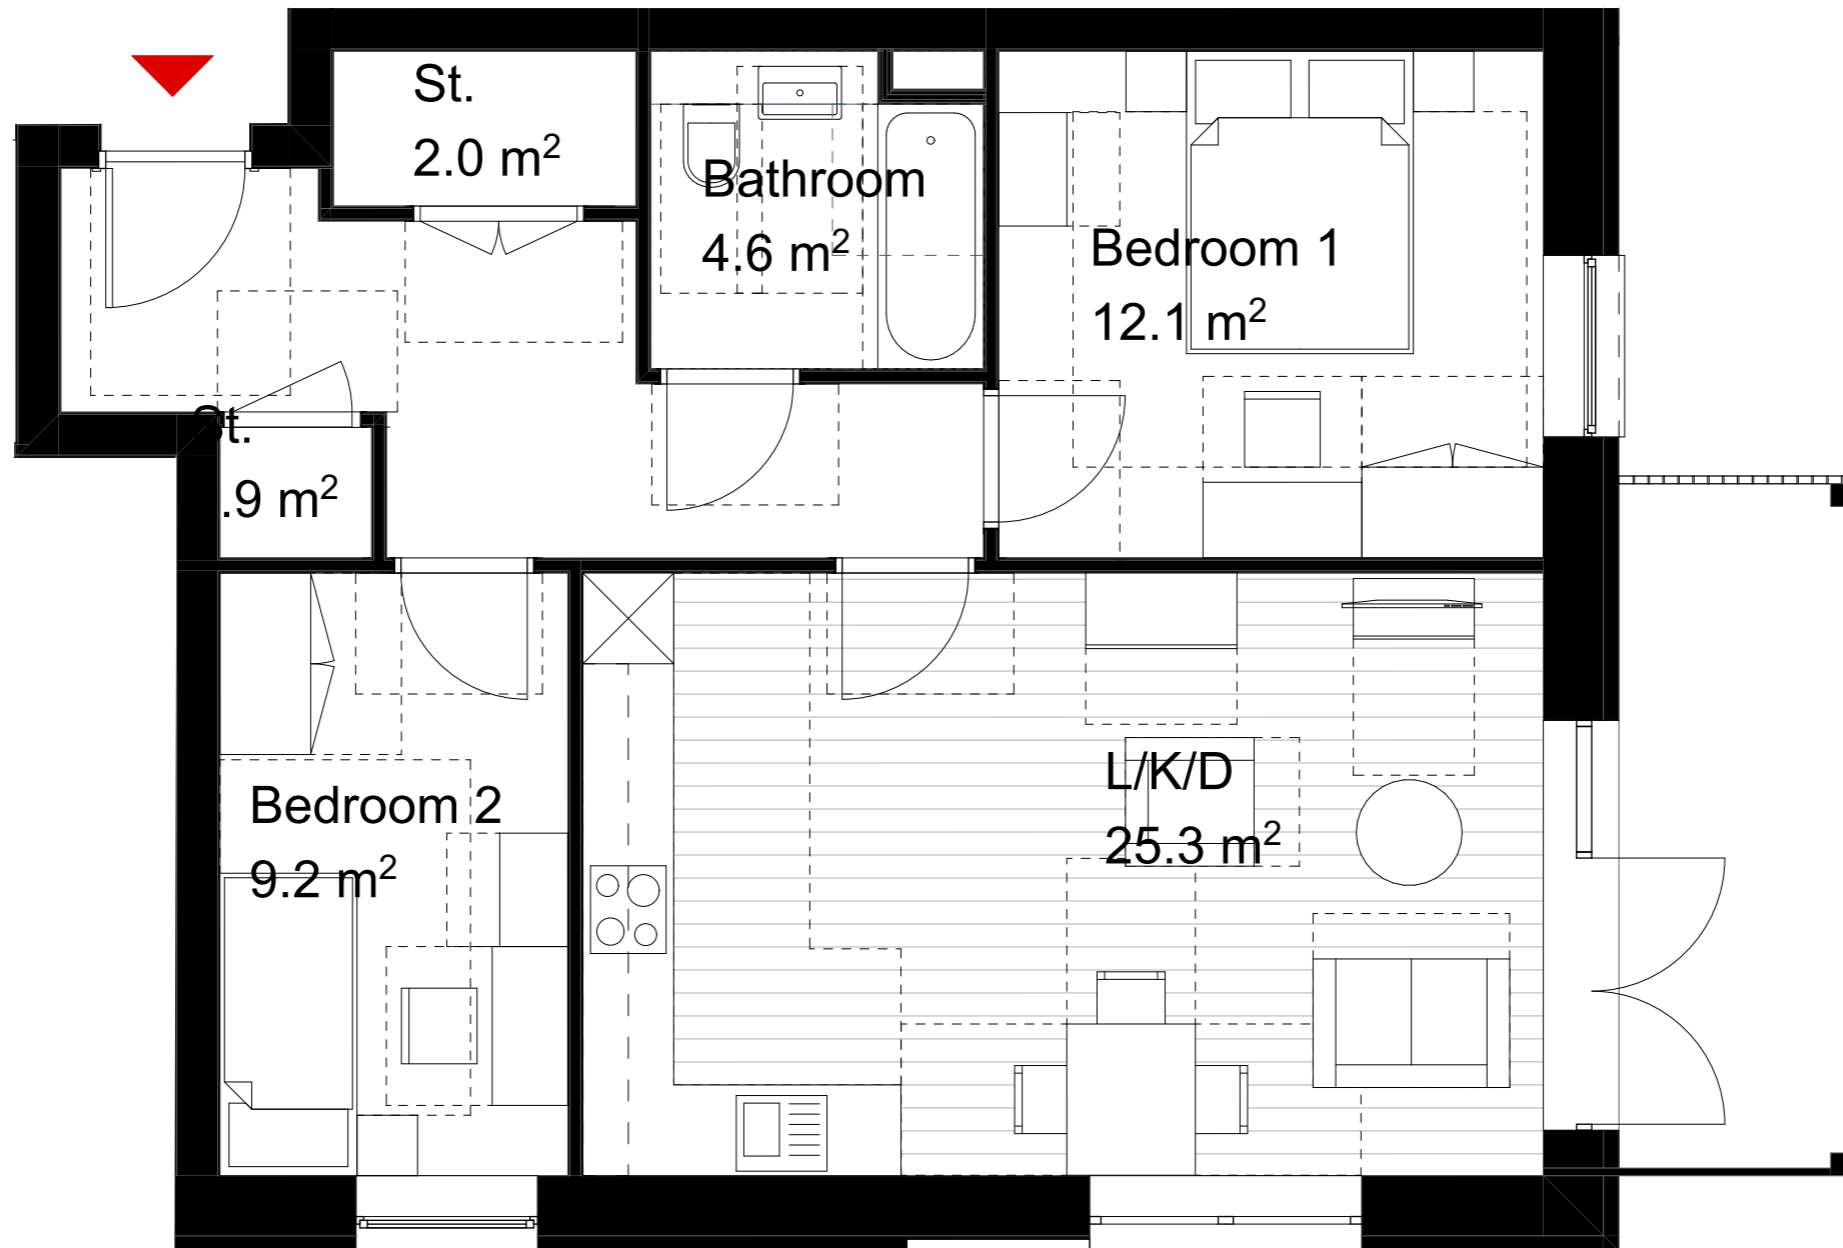

rev	date	description
P1	30/08/2023	Planning Issue

stockwool

6 Orsman Road London N1 5QJ
020 7264 8600 info@stockwool.co.uk

Client
Bellway Homes

Project
BELVEDERE

Drawing
Flat Type E_02

Design Stage
Purpose
Planning Application

Scale 1:50@A3
CAD File 3499_MainMode
Date created 11.08.2023
Drawn PO
Checked JS

Layout status

Project no_Drawing no_Revision
3499-STO-ZZ-ZZ-PL-A-70032
P1

