




02_Second Floor

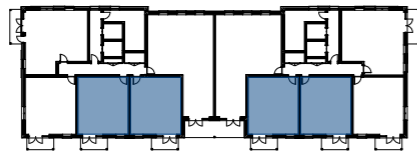

03_Third Floor

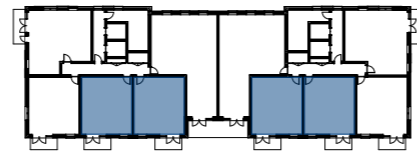


04_Fourth Floor

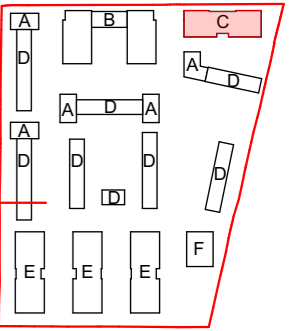

Flat Type C04
1B2P
 50.1 m²

Flat Type C04		
02_Second Floor	4	
03_Third Floor	4	
04_Fourth Floor	4	

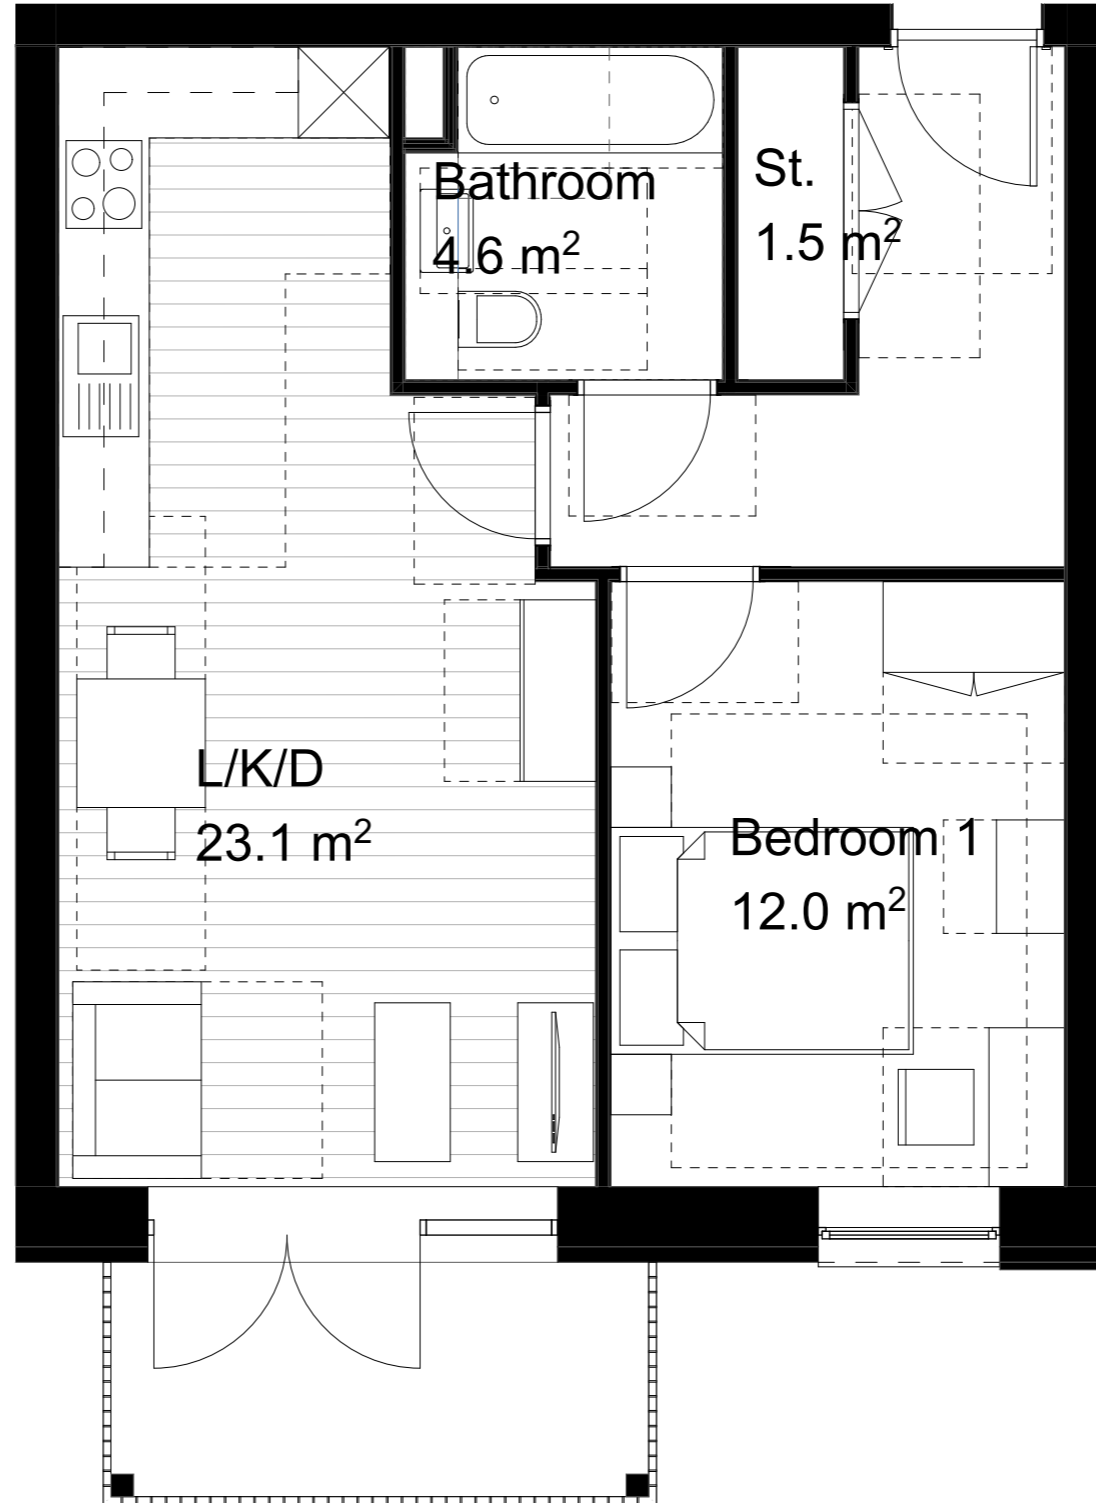

rev	date	description
P1	30/08/2023	Planning Issue

stockwool

6 Orsman Road London N1 5QJ
 020 7264 8600 info@stockwool.co.uk

Client
 Bellway Homes

Project
 BELVEDERE

Drawing
 Flat Type C_04

Design Stage
 Purpose
 Planning Application

Scale 1:50@A3
 CAD File 3499_MainMode
 Date created 11.08.2023
 Drawn PO
 Checked JS

Layout status
 Project no_Drawing no_Revision
 3499-STO-ZZ-ZZ-PL-A-70026
 P1

