

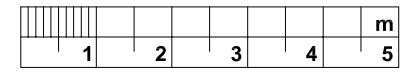
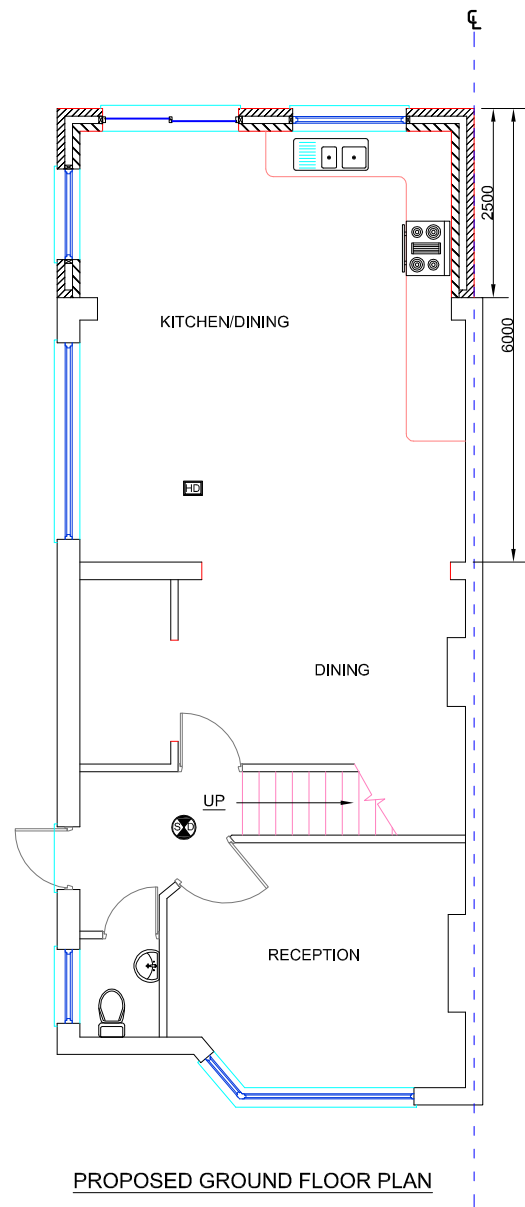


Notes

1. ALL DIMENSIONS ARE IN MILLIMETRES AND LEVELS IN METRES.
2. THIS DRAWING TO BE READ IN CONJUNCTION WITH RELEVANT ARCHITECT'S AND ENGINEER'S DRAWINGS AND SPECIFICATIONS.

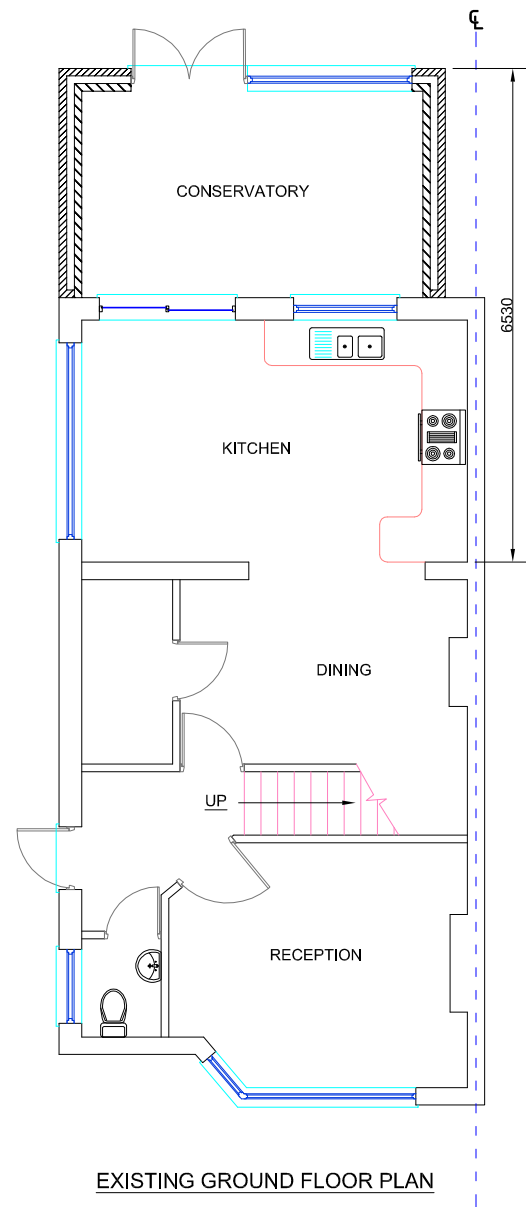

- HEAT DETECTOR WITH SOUNDER
- SMOKE DETECTOR WITH BATTERY BACK UP

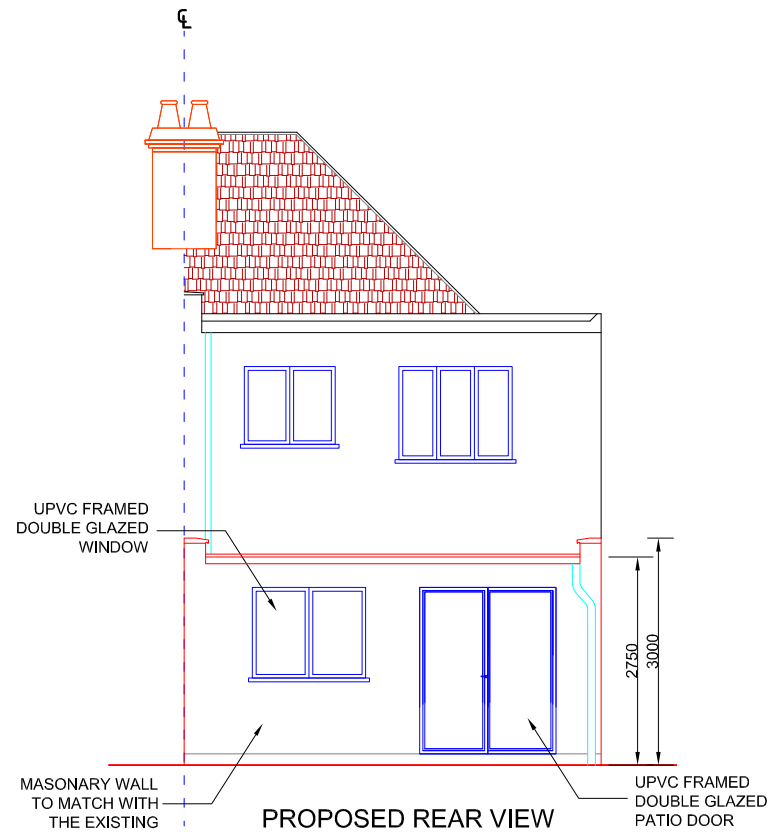

Rev.	Date	By	Details of Revision
P1	10.10.2023	ST	

Client:

Address: 69 HOOK LANE, WELLING DA16 2DW

Project: CONSERVATORY CONVERSION INTO HABITABLE ROOM

Title: GROUND FLOOR PLAN & REAR ELEVATION

DESIGN TEAM

8 FARM VALE, BEXLEY, DA5 1NJ

ARCHITECTURAL/CIVIL & STRUCTURAL ENGINEERS

Status: PLANNING

Drawn by	A3@Scales 1:100		
Date	Eng.	Chk.	App'd.
OCT 2023			
File Ref.			

Drawing No.	Sheet No.
01/DT/10/2023	1