

NOTES:


- ALL DIMENSIONS OF THE EXISTING BUILD TO BE VERIFIED BY THE CONTRACTOR ON SITE
- ALL INDICATED DIMENSIONS ARE APPROXIMATE AND ARE FOR GUIDANCE PURPOSES ONLY. ACTUAL DIMENSIONS SHOULD BE CHECKED ON SITE.
- ALL STRUCTURAL INFORMATION NOTED SHOULD BE CHECKED AGAINST DETAILED STRUCTURAL ENGINEERS INFORMATION / CALCULATION SHEETS.
- CONTRACTOR TO ASSUME DESIGN RESPONSIBILITY UNDER CDM2015



FRONT ELEVATION




EAST ELEVATION

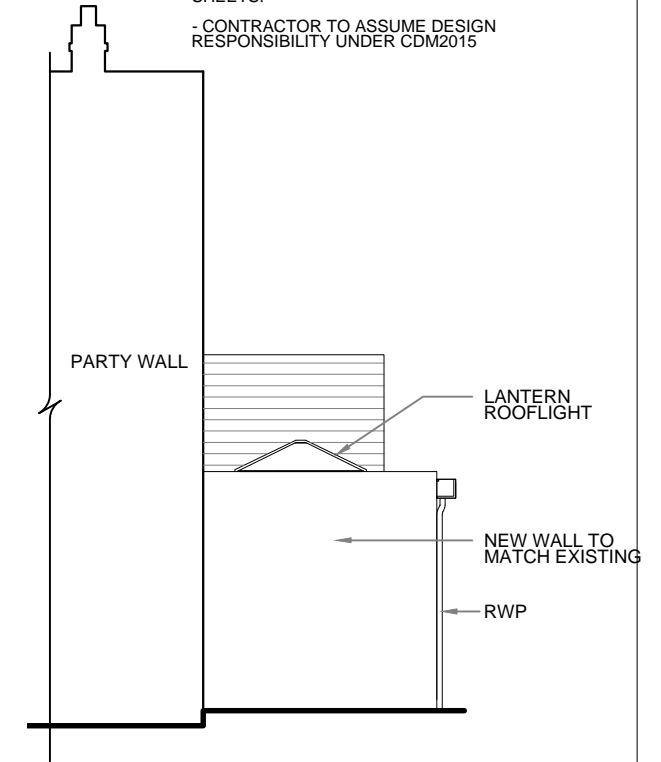


WEST ELEVATION

Scale bar (Metre) 1:100 @ A3

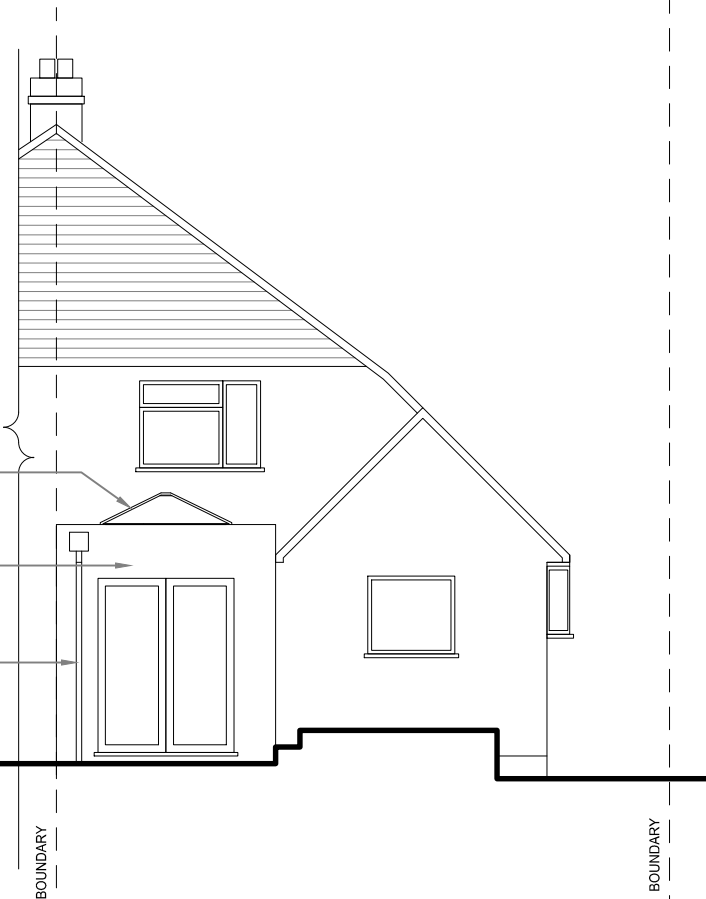

REAR ELEVATION

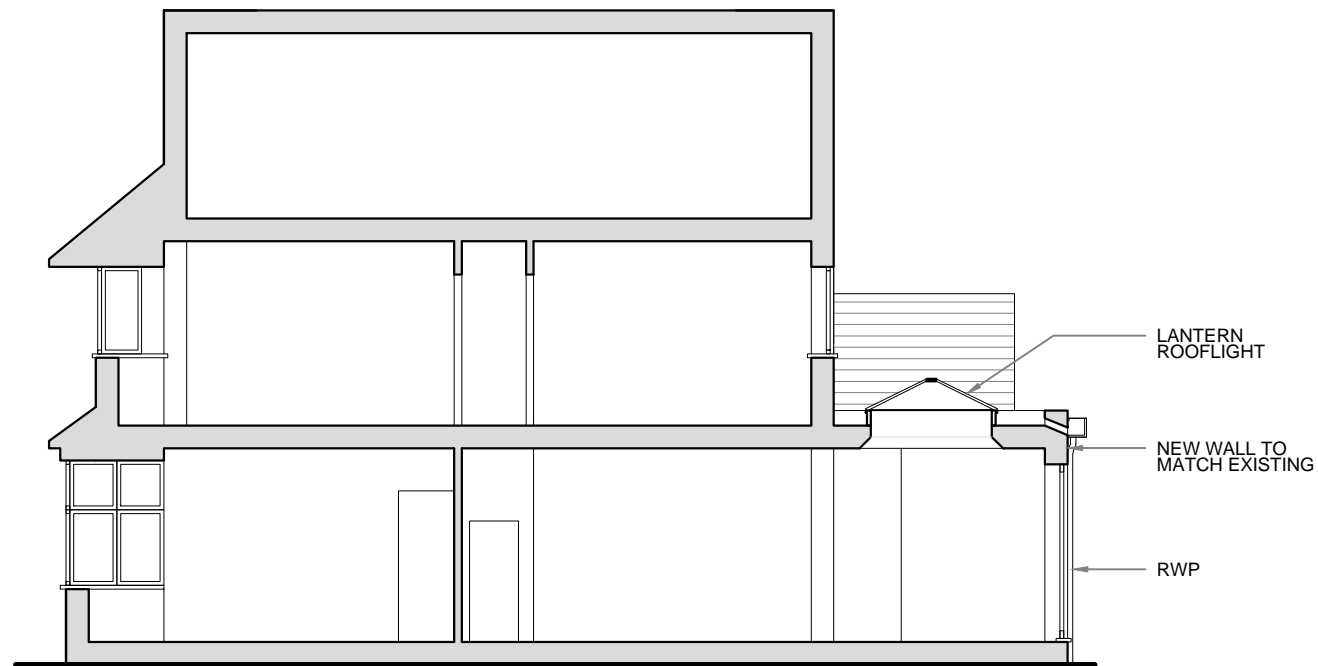

SECTION B-B

A	Issued for Planning	2023/10/30
Rev	description	date

RAA RAY ART ARCHITECT
WWW.RAARCHITECT.CO.UK

Project
57 CROMBIE ROAD, SIDCUP
DA15 8AT

Drawing Title
PROPOSED ELEVATIONS & SECTION

Drawing created on
2023-10-19

Project number
202357

Drawing number
202357 - 012

Scale bar (Metre) 1:100 @ A3

Issue status
PLANNING

Revision
A