





Existing Front Elevation



Existing Rear Elevation

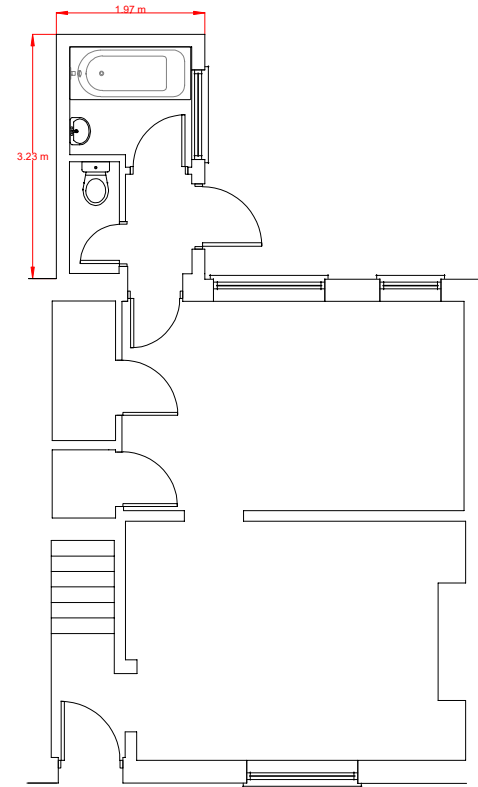

Existing Ground Floor

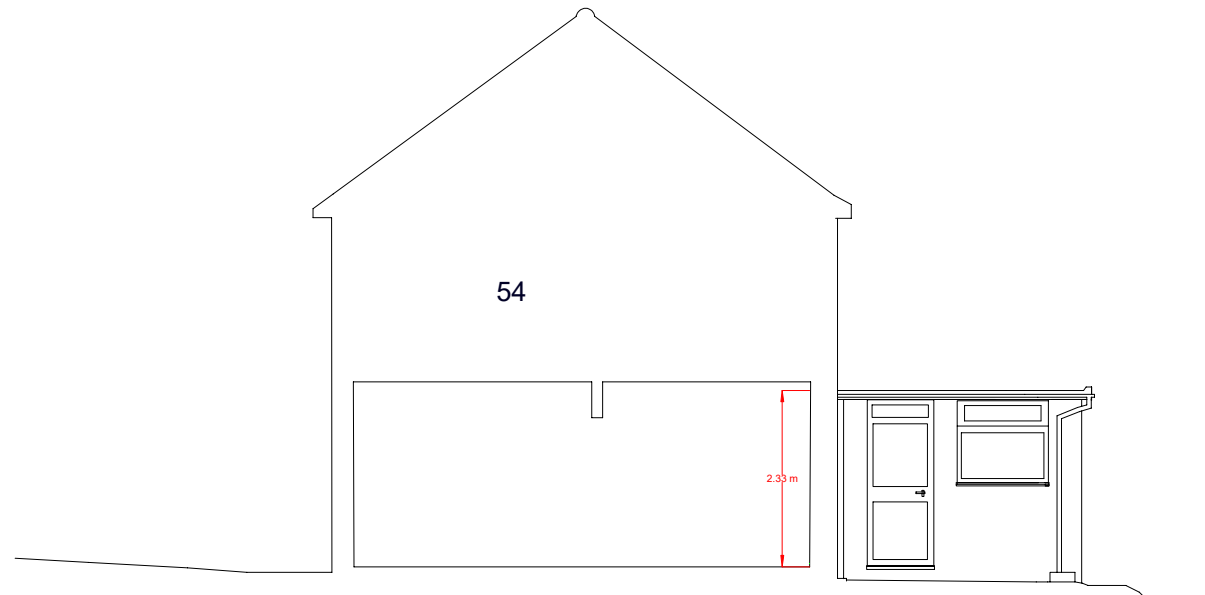

Existing Pod Elevation



EMP | CHARTERED SURVEYORS

7 Linden Close, Eridge Road, Tunbridge Wells, Kent TN4 8HH
 Tel: 01892 577578 Email: info@empsurveyors.com

Scale Bar (Meters) 0 1 2 3 4

Client **Foster Property Maintenance Ltd**

Title **Existing Plans**

Address
54 Highlands Road DA6 7LZ

Size	Drawing No.	Rev
A3	54021123/SH	A

Scale	Date	Sheet
1:100	25/10/2023	1 of 1