





Existing Front Elevation



Existing Rear Elevation

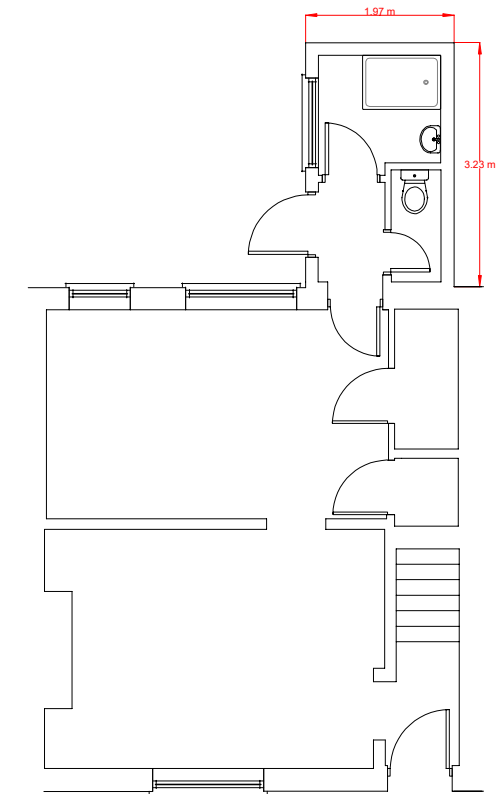

Existing Ground Floor

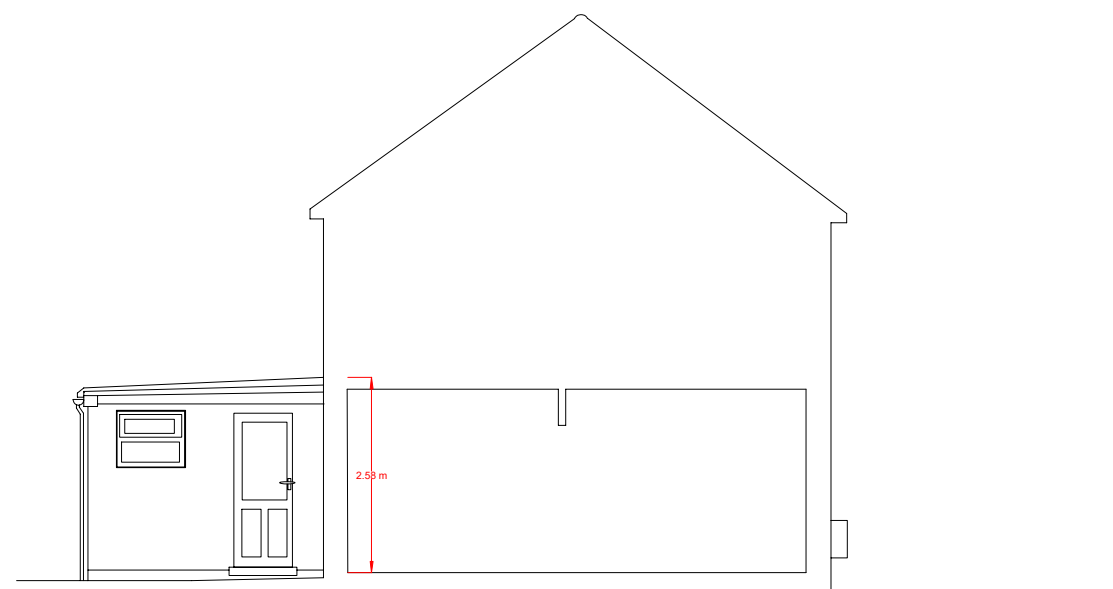

Existing Pod Elevation



EMP | CHARTERED SURVEYORS

7 Linden Close, Eridge Road, Tunbridge Wells, Kent TN4 8HH
 Tel: 01892 577578 Email: info@empsurveyors.com

Scale Bar (Meters) 0 1 2 3 4

Client **Foster Property Maintenance Ltd**

Title **Existing Plans**

Address
4 Oakhouse Road DA6 7NA

| | | |
|------|-------------|-----|
| Size | Drawing No. | Rev |
| A3 | 04021123/SH | A |

| | | |
|-------|------------|--------|
| Scale | Date | Sheet |
| 1:100 | 23/10/2023 | 1 of 1 |