

**IMPORTANT NOTES**

THE DRAWING IS PROTECTED BY COPYRIGHT AND MUST NOT BE COPIED OR REPRODUCED WITHOUT THE WRITTEN CONSENT OF AAXER ©

THE DRAWINGS HAVE BEEN COMPLETED FOR BUILDING REGULATION APPROVAL ONLY AND DOES NOT PROVIDE THE BUILDER/CONTRACTOR WITH PRODUCTION OR DETAILED WORKING DRAWINGS.


IT IS THE RESPONSIBILITY OF THE CONTRACTOR TO COMPLY WITH THE PERFORMANCE SPECIFICATION/DRAWINGS AND ANY CHANGES AWAY FROM THE APPROVED DOCUMENTS WILL NOT BE THE RESPONSIBILITY/LIABILITY OF AAXER.

ANY DISCREPANCIES IN THE DRAWINGS SHOULD BE CLARIFIED WITH AAXER PRIOR TO THE ORDER/MANUFACTURE OR CONSTRUCTION OF THE RELEVANT WORKS.

**KEY**

Concrete Block Permeable Paving Dimension 215x105x80mm

Soft Landscaping

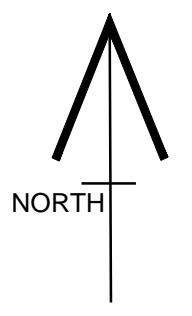


revision	by	date
status	PLANNING	
scale	drawn	
as shown @ A3	mn	
date	approved	
22.07.16	aa	
title		
SITE LAYOUT - SUDS		
project		
7 LOCHRANZA CROFT, GREAT BARR, B43 7AA		

**aaxer**  
 Architecture for Living

TELEPHONE: 0121 370 1370  
 WWW.AAXER.CO.UK  
 E: birmingham@aaxer.co.uk

NAISEN ROAD, SPARKHILL, BIRMINGHAM B11 4DT

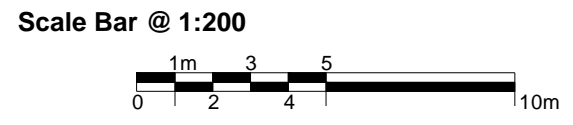

**PROPOSED SITE LAYOUT PLAN (Scale 1:200)**



drawing number	revision
163(C)10	A