



PROPOSED FRONT ELEVATION

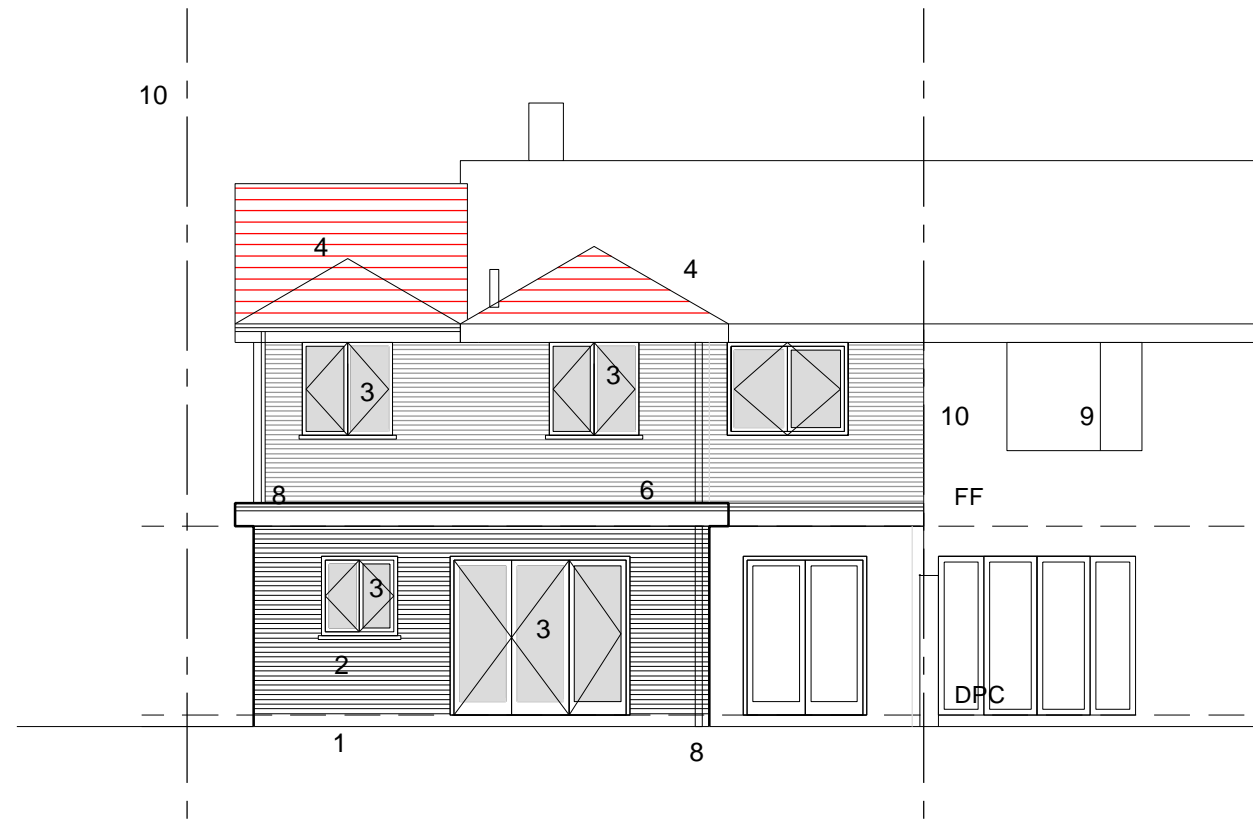


PROPOSED REAR ELEVATION

KEY

1. ENGINEERING BRICKWORK BELOW DPC
2. NEW BRICKWORK TO MATCH EXISTING
3. UPVC DOUBLE GLAZED WINDOWS/DOORS, WHITE.
4. NEW CONCRETE TILED ROOF TO MATCH EXISTING.
5. Omitted
6. SINGLE PLY FLAT ROOF LAID TO 1:60 FALLS.
7. NEW FRONT PORCH.
8. RAINWATER DOWNPIPES/GUTTER
9. NEIGHBOURING PROPERTIES.
10. SITE OWNERSHIP BOUNDARY LINE.

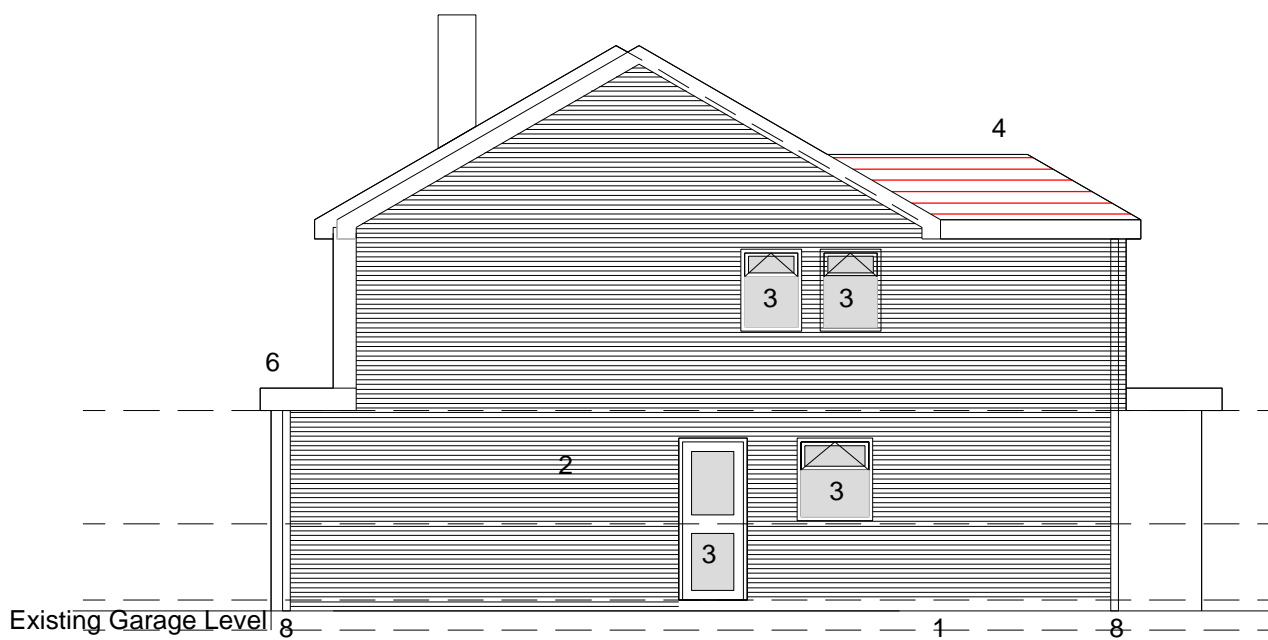

PROPOSED LEFT SIDE ELEVATION

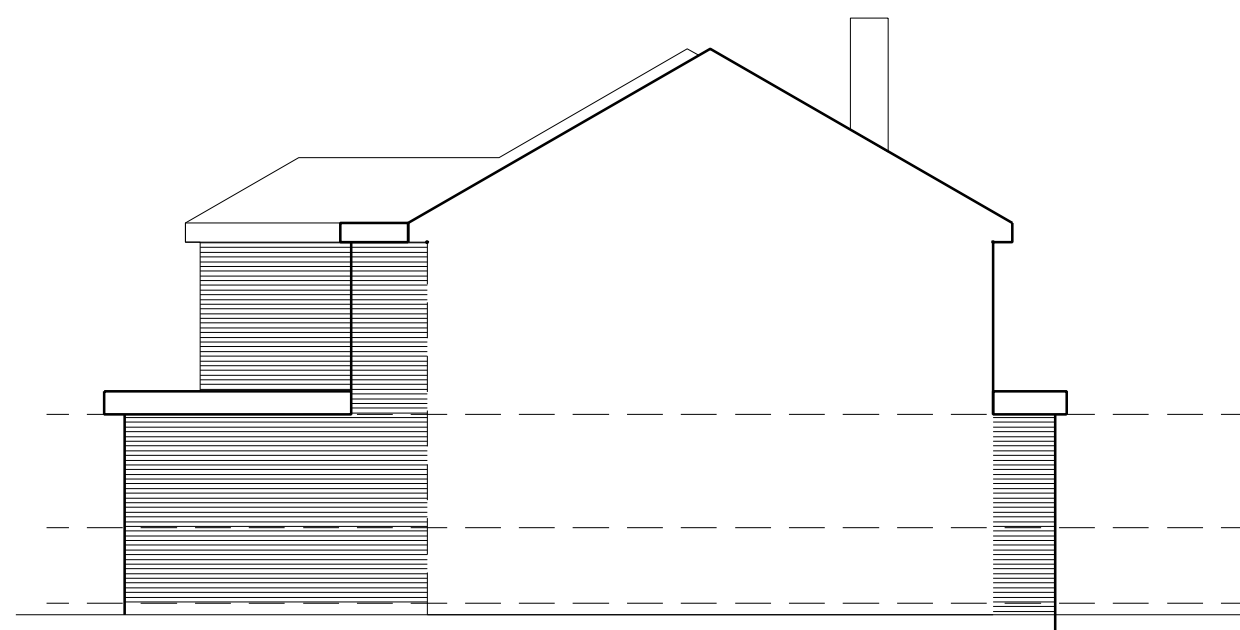

PROPOSED RIGHT SIDE ELEVATION

KEY		PROPOSED EXTENSION AREA(S)
	WALLS	
	ROOF	
F - Existing garage level maintained	27/09/23	
E - Front lounge extension omitted: Window added to side elevation for en-suite	02.03.23	
D - bedroom 1 window updated as right side elevation added	10.01.23	
revision	by	date
status		
BUILDING REGULATIONS		
scale	drawn	
1:100@A3	mn	
date	approved	
09.06.16	aa	
title		

PROPOSED ELEVATIONS

project  
7 LOCHRANZA CROFT,  
GREAT BARR, B43 7AA



Scale Bar @ 1:100



drawing number revision  
163(P)05 F