

PLANNING DRAWING – PROPOSED SIGNAGE

ITEM 01A & 01B (Qty 2) PICTORIAL (EX. GIBBET)

Double sided pictorial sign to existing gibbet.

Featuring:

- 2 mm Aluminium panel finished DH Waxed Khaki.
- 32 mm Bullnose trim finished RAL 9005.
- Signwritten display.
- 2No. LED Slimline trough lighting.
- Warm white illumination.
- Existing gibbet.

Scale 1:20



3155 mm Ground Clearance

Max 250 Candelas per square meter (cd/m²)

ITEM 03 (Qty 1) TRANSOM

Single sided transom sign.

Featuring:

- 2 mm Aluminium panel finished DH Waxed Khaki.
- 32 mm Bullnose trim finished RAL 9005.
- Signwritten display.

Scale 1:20



2200 mm Ground Clearance


ITEM 04 (Qty 1) LANTERN

Black Stratford D lantern.

Featuring:

- Warm white illumination.

Scale 1:20

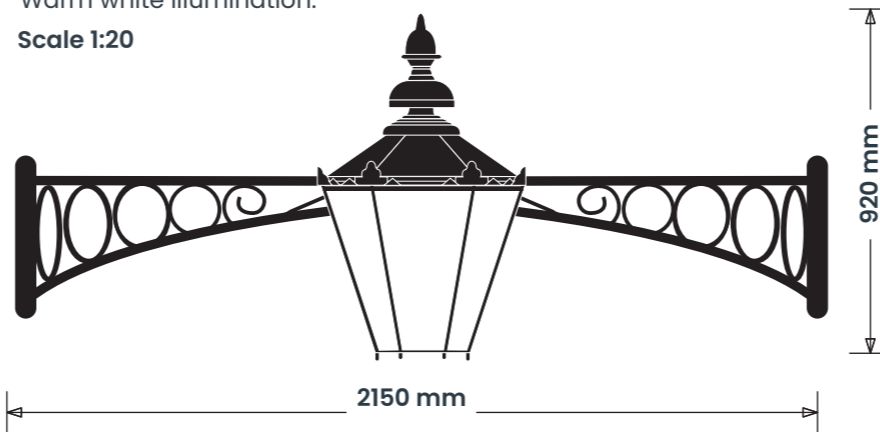

2450 mm Ground Clearance

Max 250 Candelas per square meter (cd/m²)

SIGN COLOUR

Dulux Heritage
Waxed Khaki

Farrow & Ball
James White
Metamark M4
Matt White

Black
RAL 9005

BUILDING COLOUR

Dulux Heritage
Waxed Khaki

Dulux Heritage
Forest Grey

Farrow & Ball
Ravens Flight

Dulux Heritage
Stone Green

BRAND TYPEFACES

Primary :
Core Sans N 65 Bold

Geometric 415 Lite BT
Regular

Secondary :
Mercury Text G1 Roman

