

PLANNING DRAWING – PROPOSED SIGNAGE

ITEM 07 (Qty 1) FLOOD

50W LED Slimline floodlight.


Featuring:

- Warm white illumination.

Scale 1:10

FLOOD LIGHT TO BE POSITIONED ABOVE THE BEARS HEAD TO REPLACE THE EXISTING COWL LIGHT

Floodlight detail
Scale 1:10

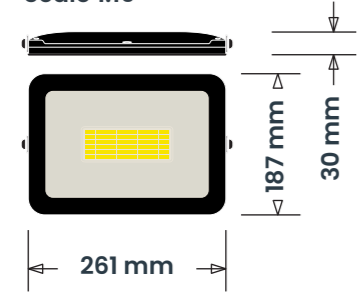

EXISTING BACKING PANEL TO BE REPAINTED BY THE MAIN CONTRACTOR

Farrow & Ball James White




ITEM 09 (Qty 1) WALL COREX

Corex holder finished RAL 9005

Featuring:

- 50mm trim finished RAL 9005
- 1500x1000 interchangeable corex slots
- Slimline warm white LED trough light

Scale 1:20

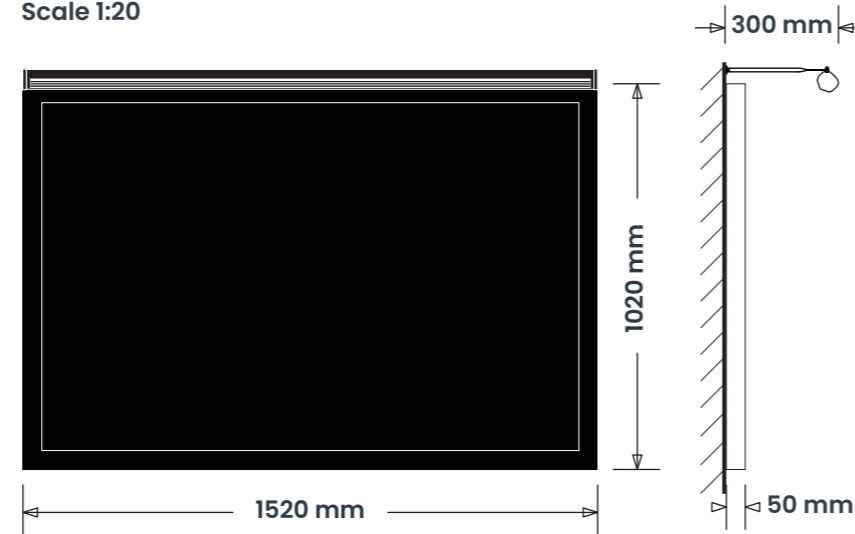

1200 mm Ground Clearance
Max 250 Candelas per square meter (cd/m²)



SIGN COLOUR

Dulux Heritage Waxed Khaki

Farrow & Ball James White Metamark M4 Matt White

Black RAL 9005

BUILDING COLOUR

Dulux Heritage Waxed Khaki

Dulux Heritage Forest Grey

Farrow & Ball Ravens Flight

Dulux Heritage Stone Green

BRAND TYPEFACES

Primary :
Core Sans N 65 Bold

Geometric 415 Lite BT Regular

Secondary :
Mercury Text G1 Roman

