

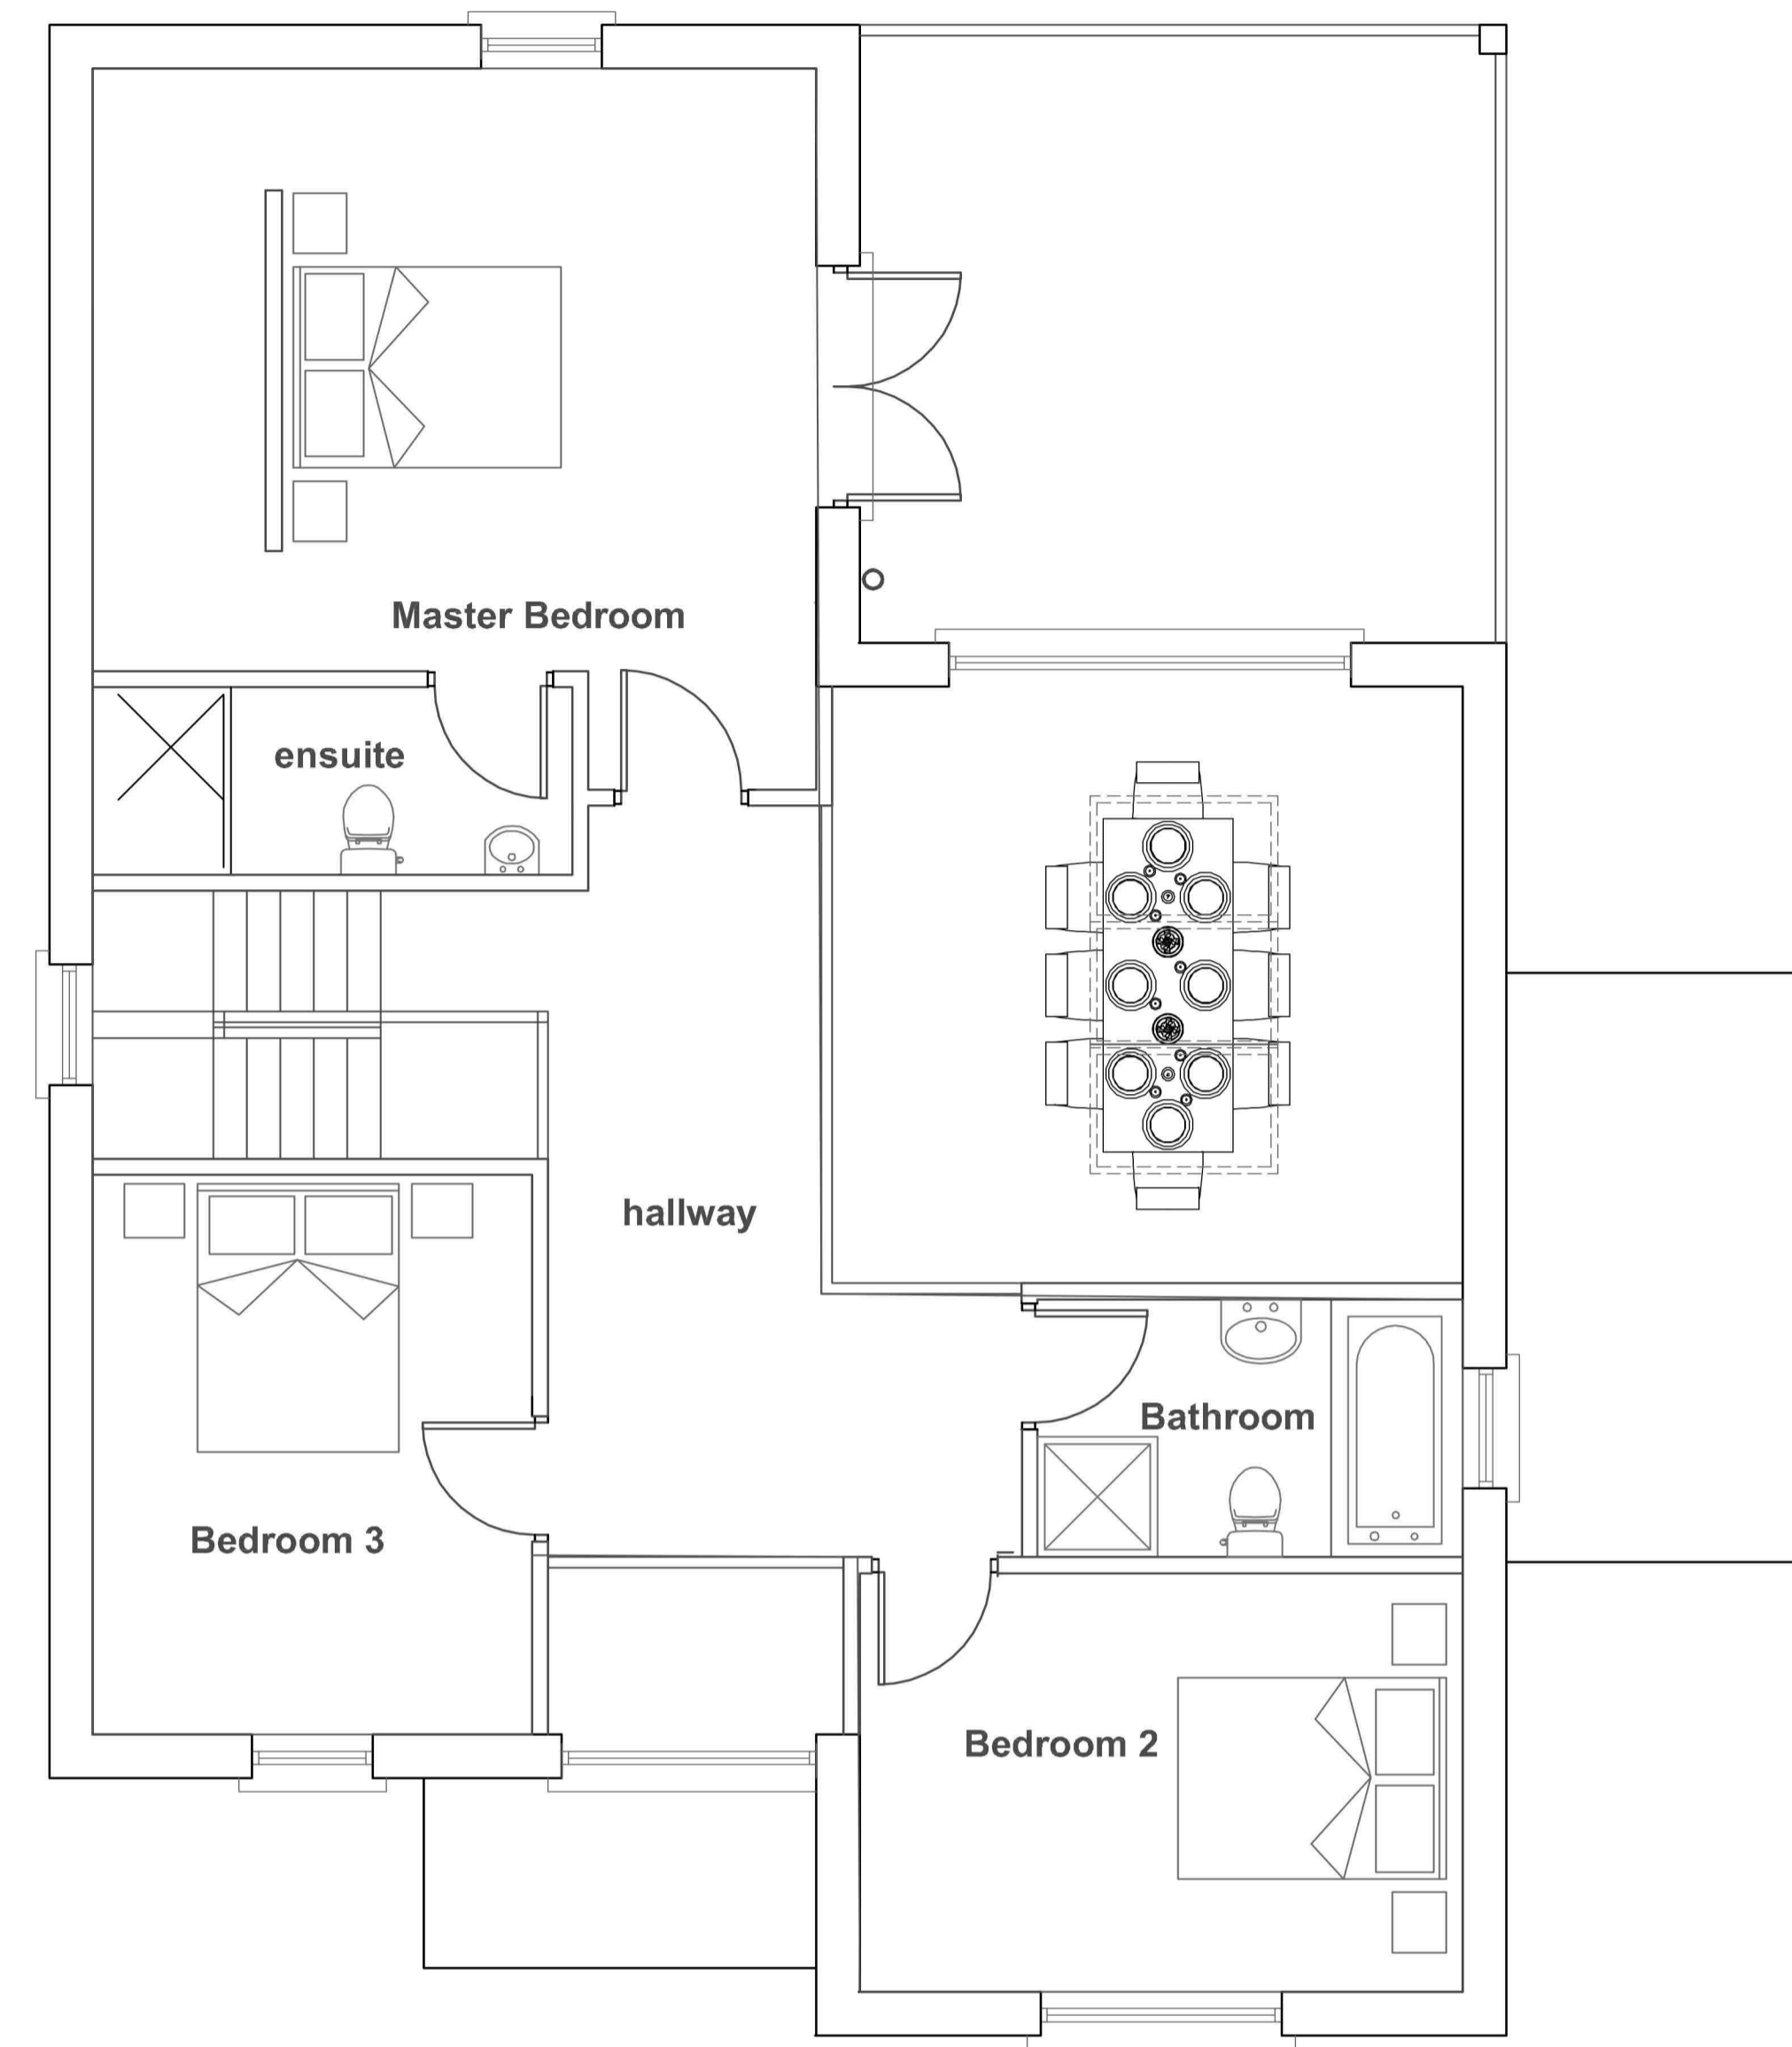


PLOT 2

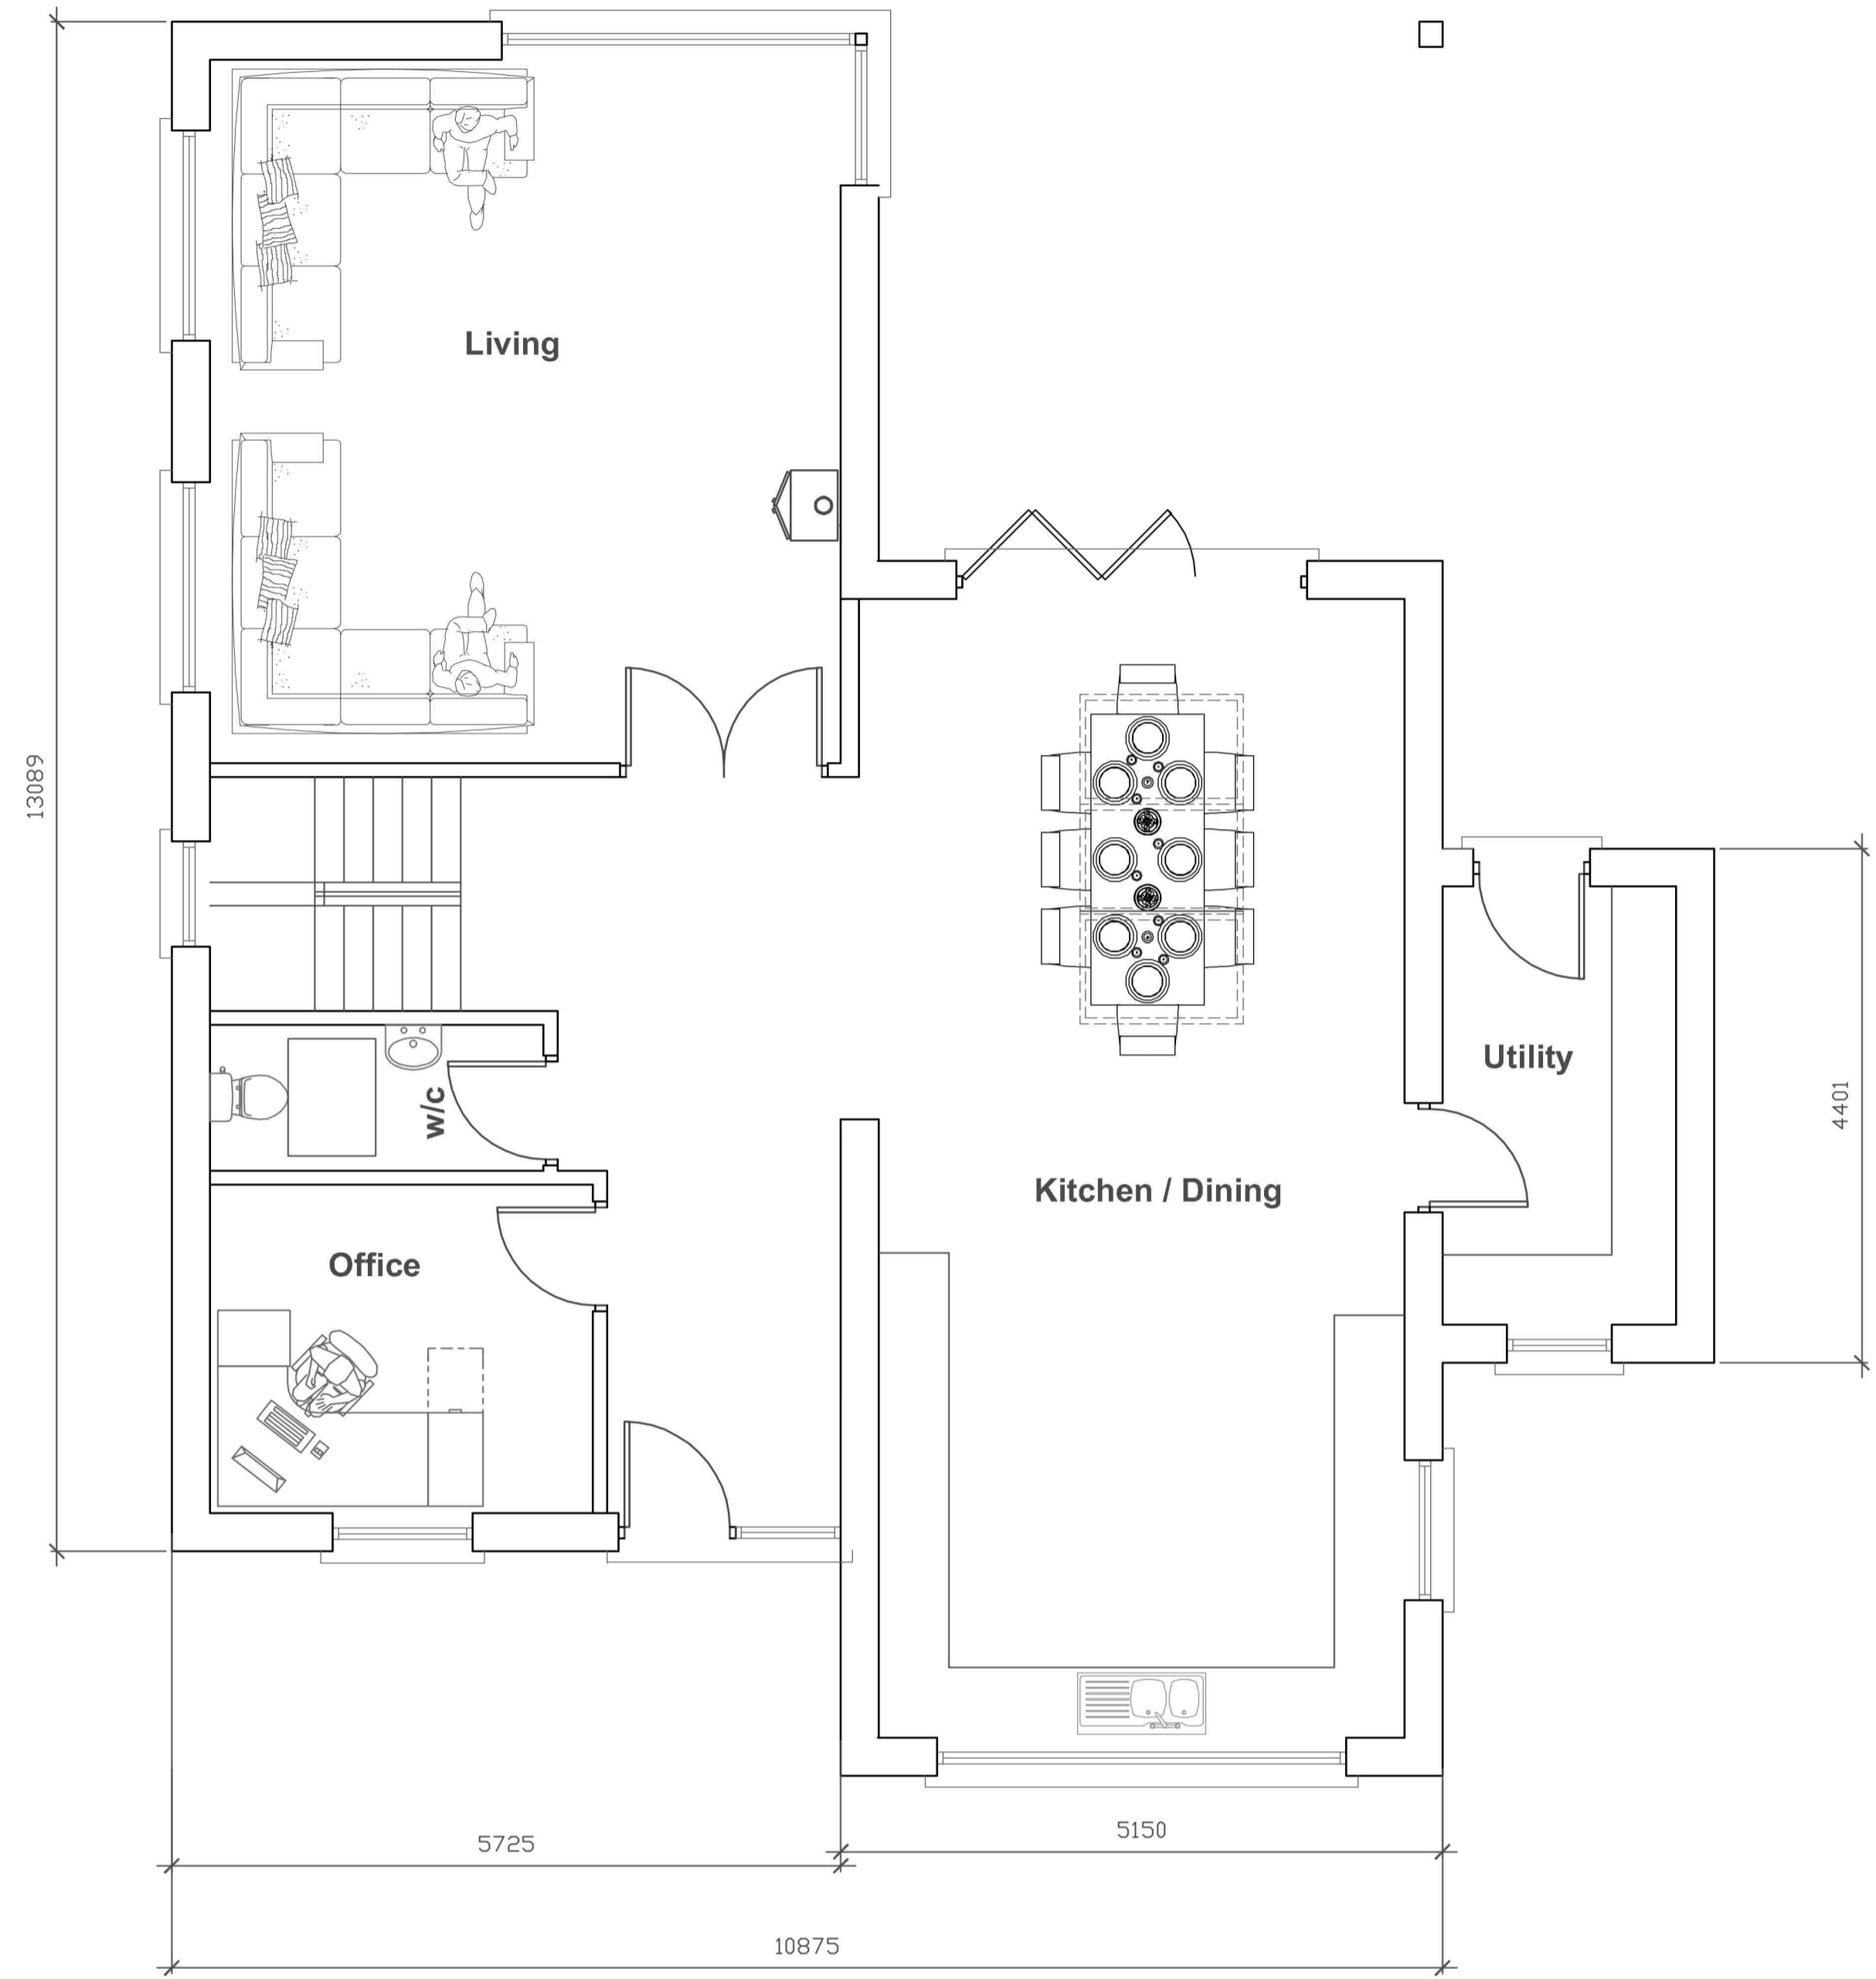

REVISIONS

Rev	Description	Date

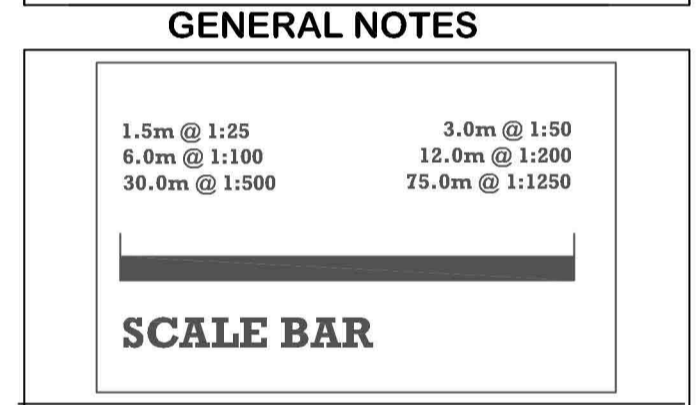

This drawing has been prepared for the sole purpose of obtaining Planning Permission and Building Regulation approval ONLY. All structural work to be calculated by a structural engineer prior to construction.
 Any work undertaken prior to full Planning Permission and Building Control approval is at the builders own risk. R A Rowe & Co will not be held responsible for any problems arising.
 This drawing is the copyright of R A Rowe & Co and any reproduction in whole or part is strictly forbidden.
 All dimensions must be checked on site. Do not scale for construction purposes


First floor Bude TIC
The Crescent Bude
EX23 8LE
01288 352 121
Info@rarowe.co.uk

CIAT CHARTERED PRACTICE **cabe** chartered association of building engineers

CLIENT
 Mr & Mrs Hannaford
 Greenacre
 Week St Mary
 Holsworthy
 EX22 6LB

PROJECT 2 No dwellings in lieu of Class Q


DATE July 2023	Drawn D.J.S
SCALE As shown	Dwg no Ha_23_02
STAGE Planning	Rev

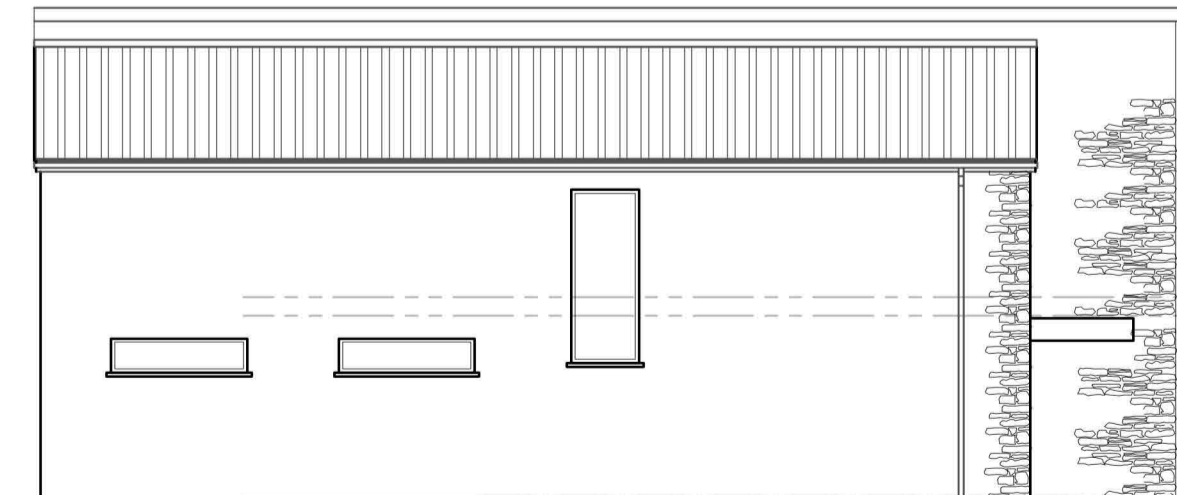


South West 1:100



North West 1:100

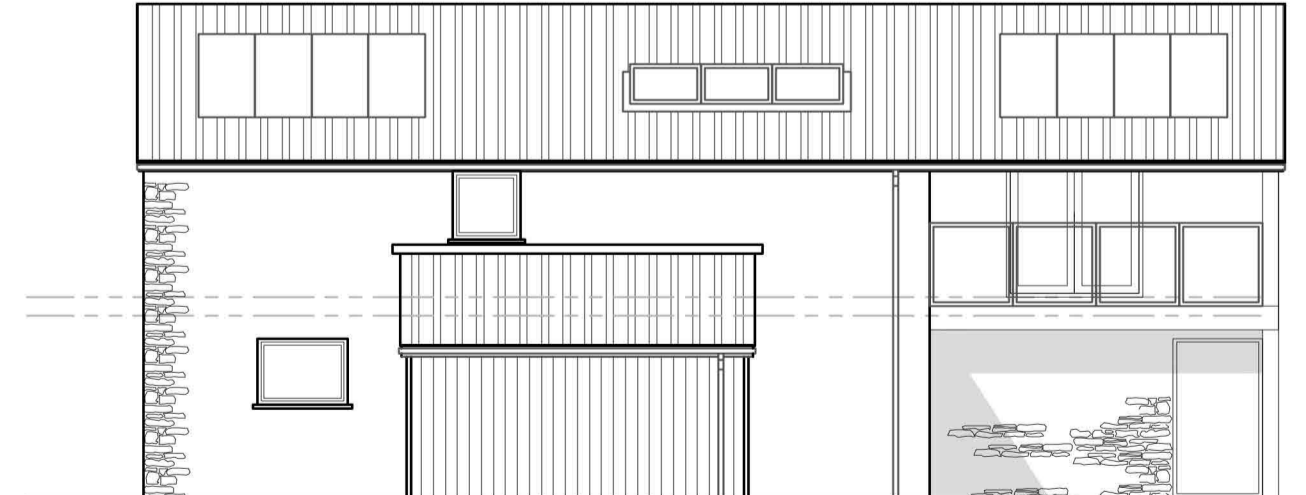

North East 1:100

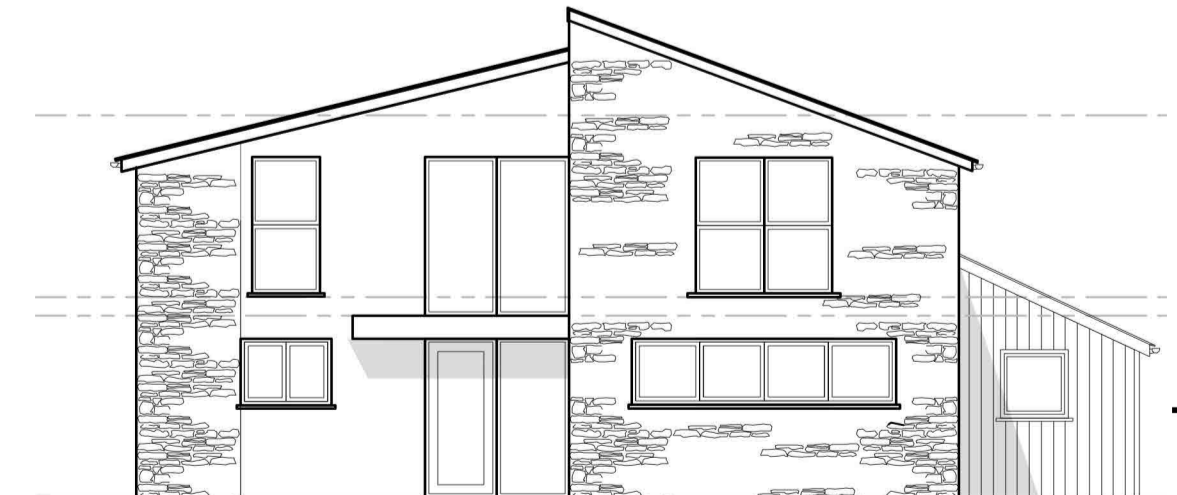

South East 1:100

Proposed plans PRINT A1