

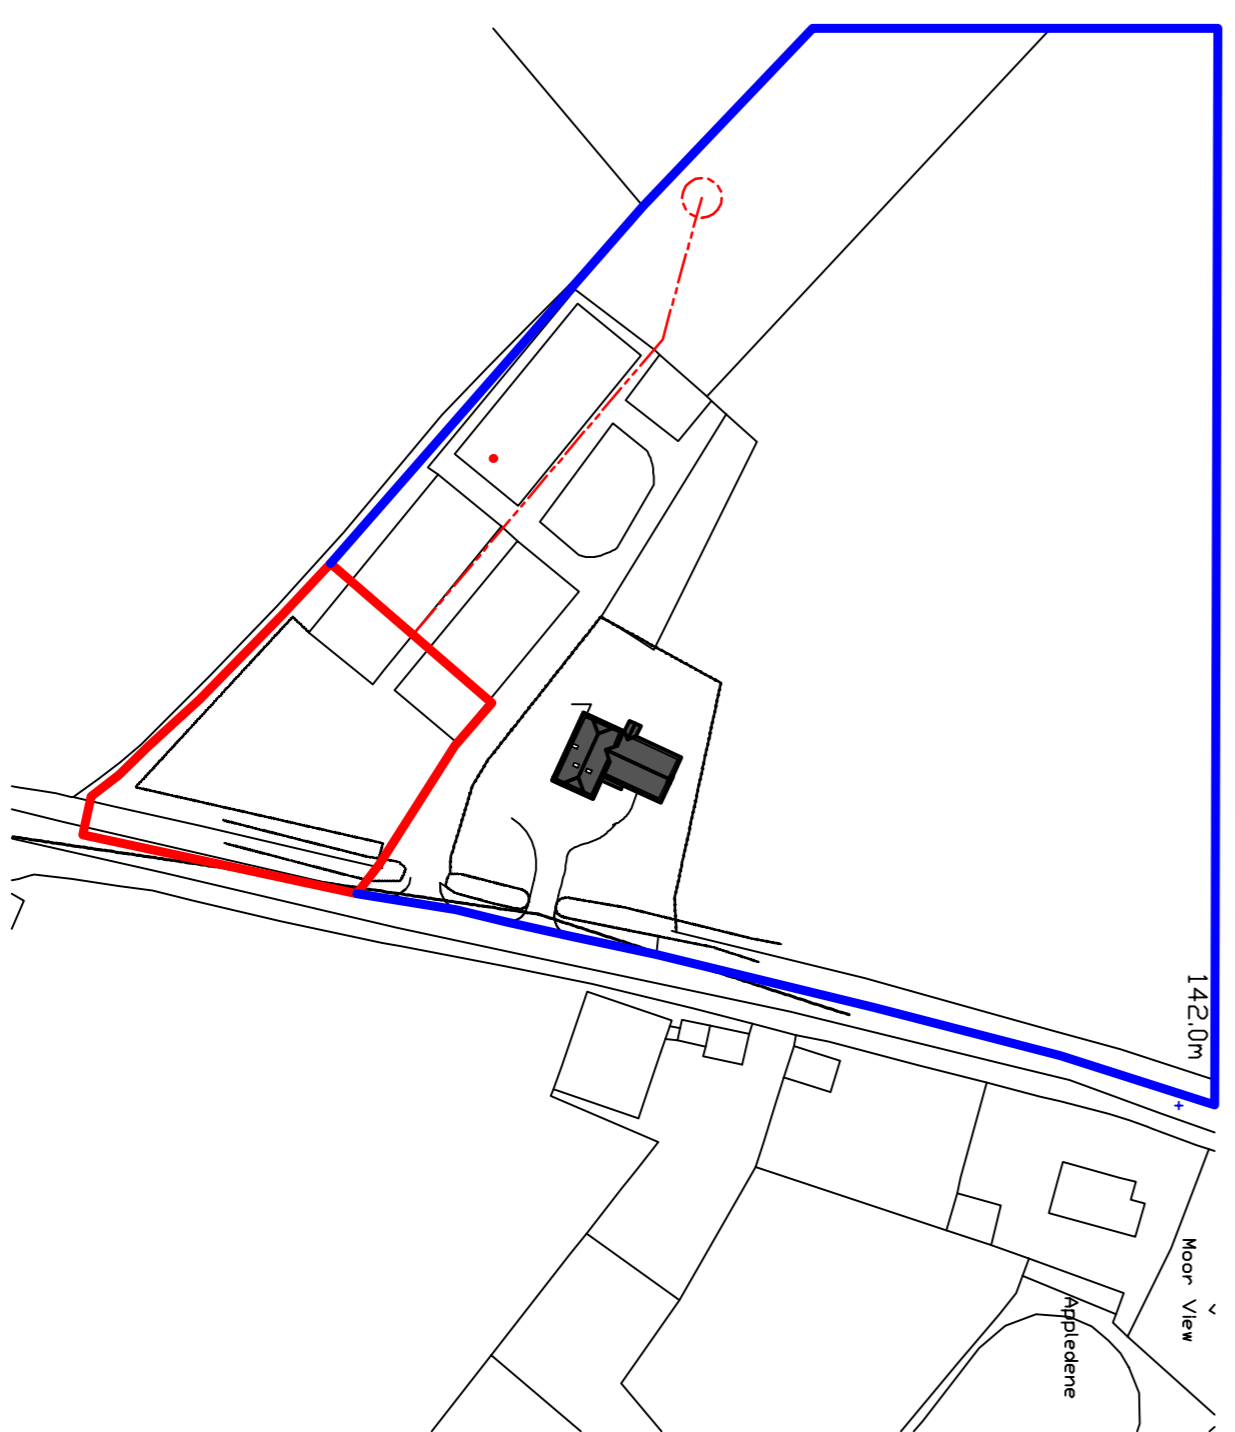
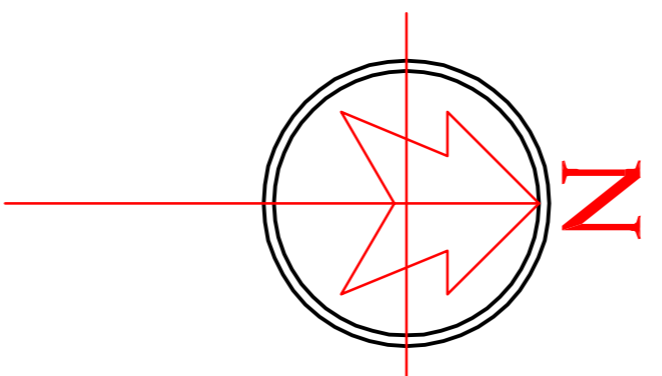


proposed treatment plant

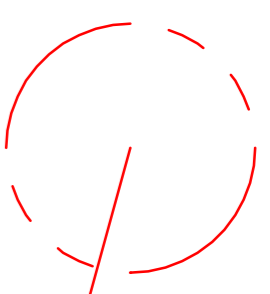

Location Plan 1:1250

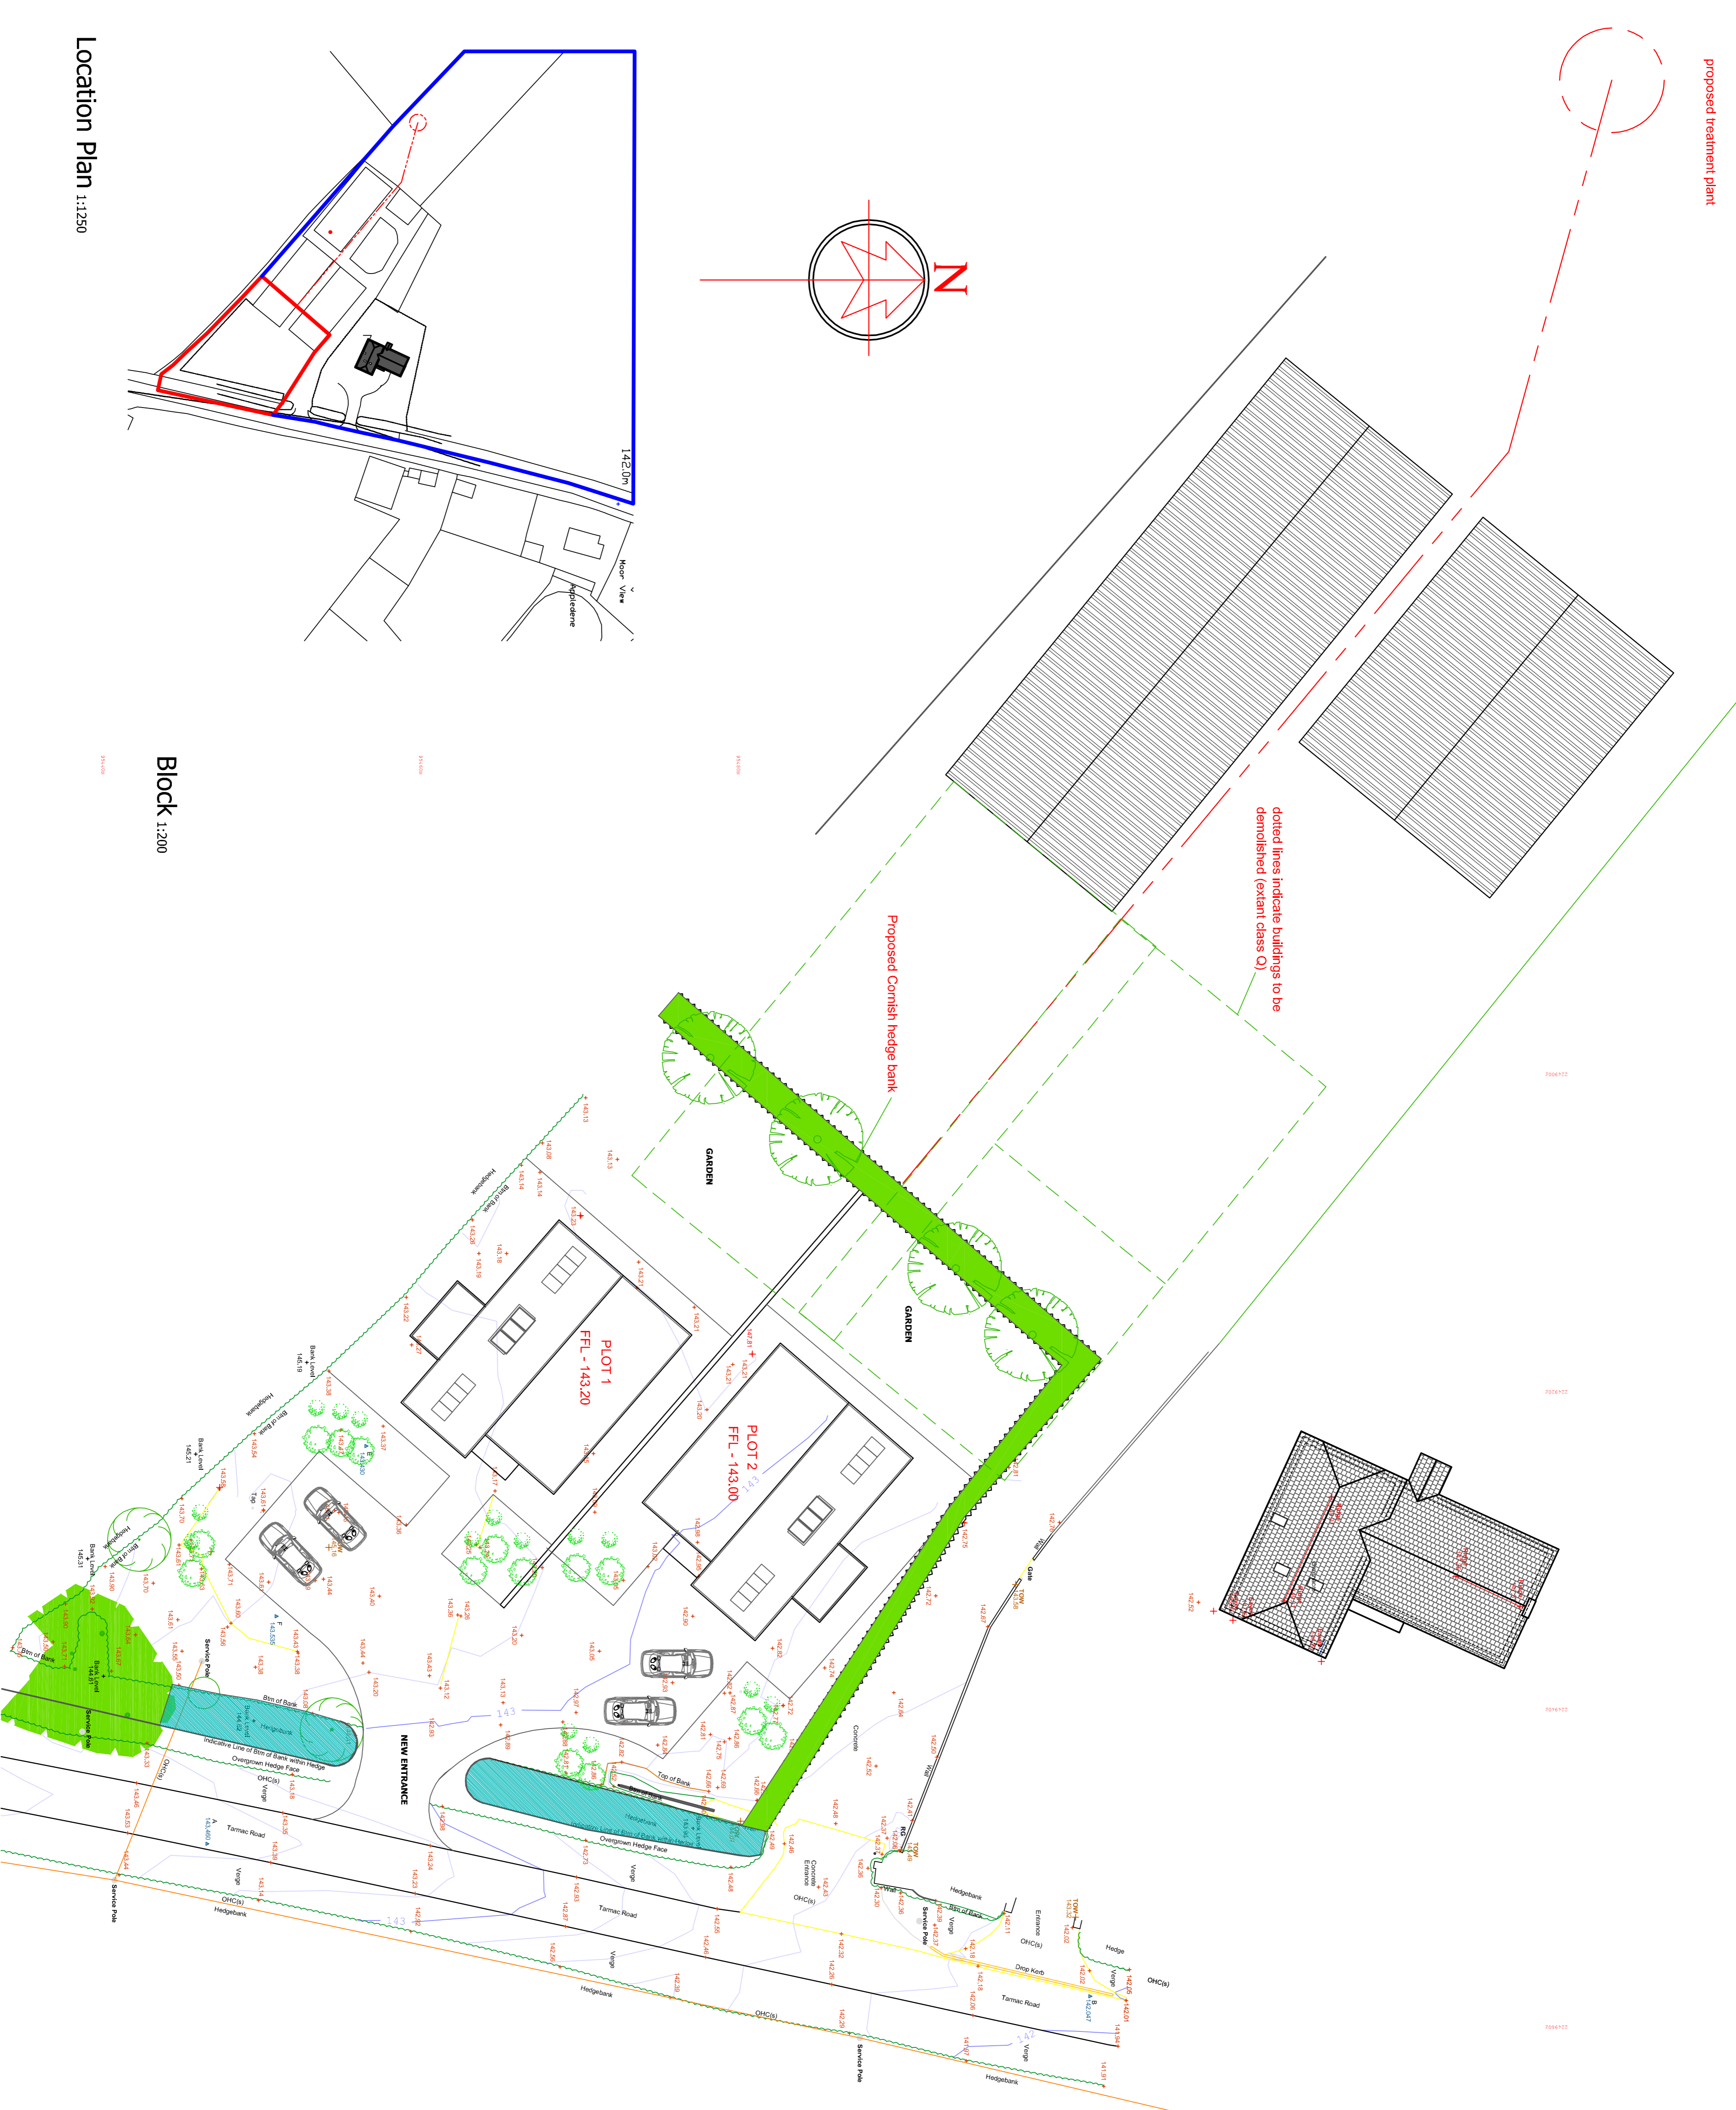

Block 1:200

Proposed plans PRINT A1

PROJECT	2 No dwellings in lieu of Class Q		
DATE	July 2023	Drawn	DJS
SCALE	As shown	Dwg no	Ha 23_03
STAGE	Planning	Rev	

**CLIENT**  
 Mr & Mrs Hannaford  
 Greenacre  
 Week St Mary  
 Holsworthy  
 EX22 6LB

**RA ROWE ARCHITECTURAL DESIGN**  
 01288 352 121  
 Info@rarowe.co.uk

**CIAT** Chartered Institution of Building Engineers

**cabe** Chartered Association of Building Engineers

**First floor**  
 Bude TTC  
 The Crescent  
 Bude  
 EX23 8LE  
 01288 352 121  
 Info@rarowe.co.uk

This drawing has been prepared for the sole purpose of obtaining Planning Permission and Building Regulation approval ONLY. All structural work to be carried out by a structural engineer prior to any work undertaken prior to full Planning Permission and Building Control approval is at the builders own risk. R A Rowe & Co will not be held liable for any errors or omissions in this drawing. This drawing is the copyright of R A Rowe & Co and any reproduction in whole or part is strictly prohibited. All dimensions must be checked on site. Do not scale for construction purposes.

**SCALE BAR**  
 1.5m @ 1:250  
 3.0m @ 1:500  
 12.0m @ 1:200  
 30.0m @ 1:500  
 75.0m @ 1:250

**GENERAL NOTES**

Rev	Description	Date

**REVISIONS**