
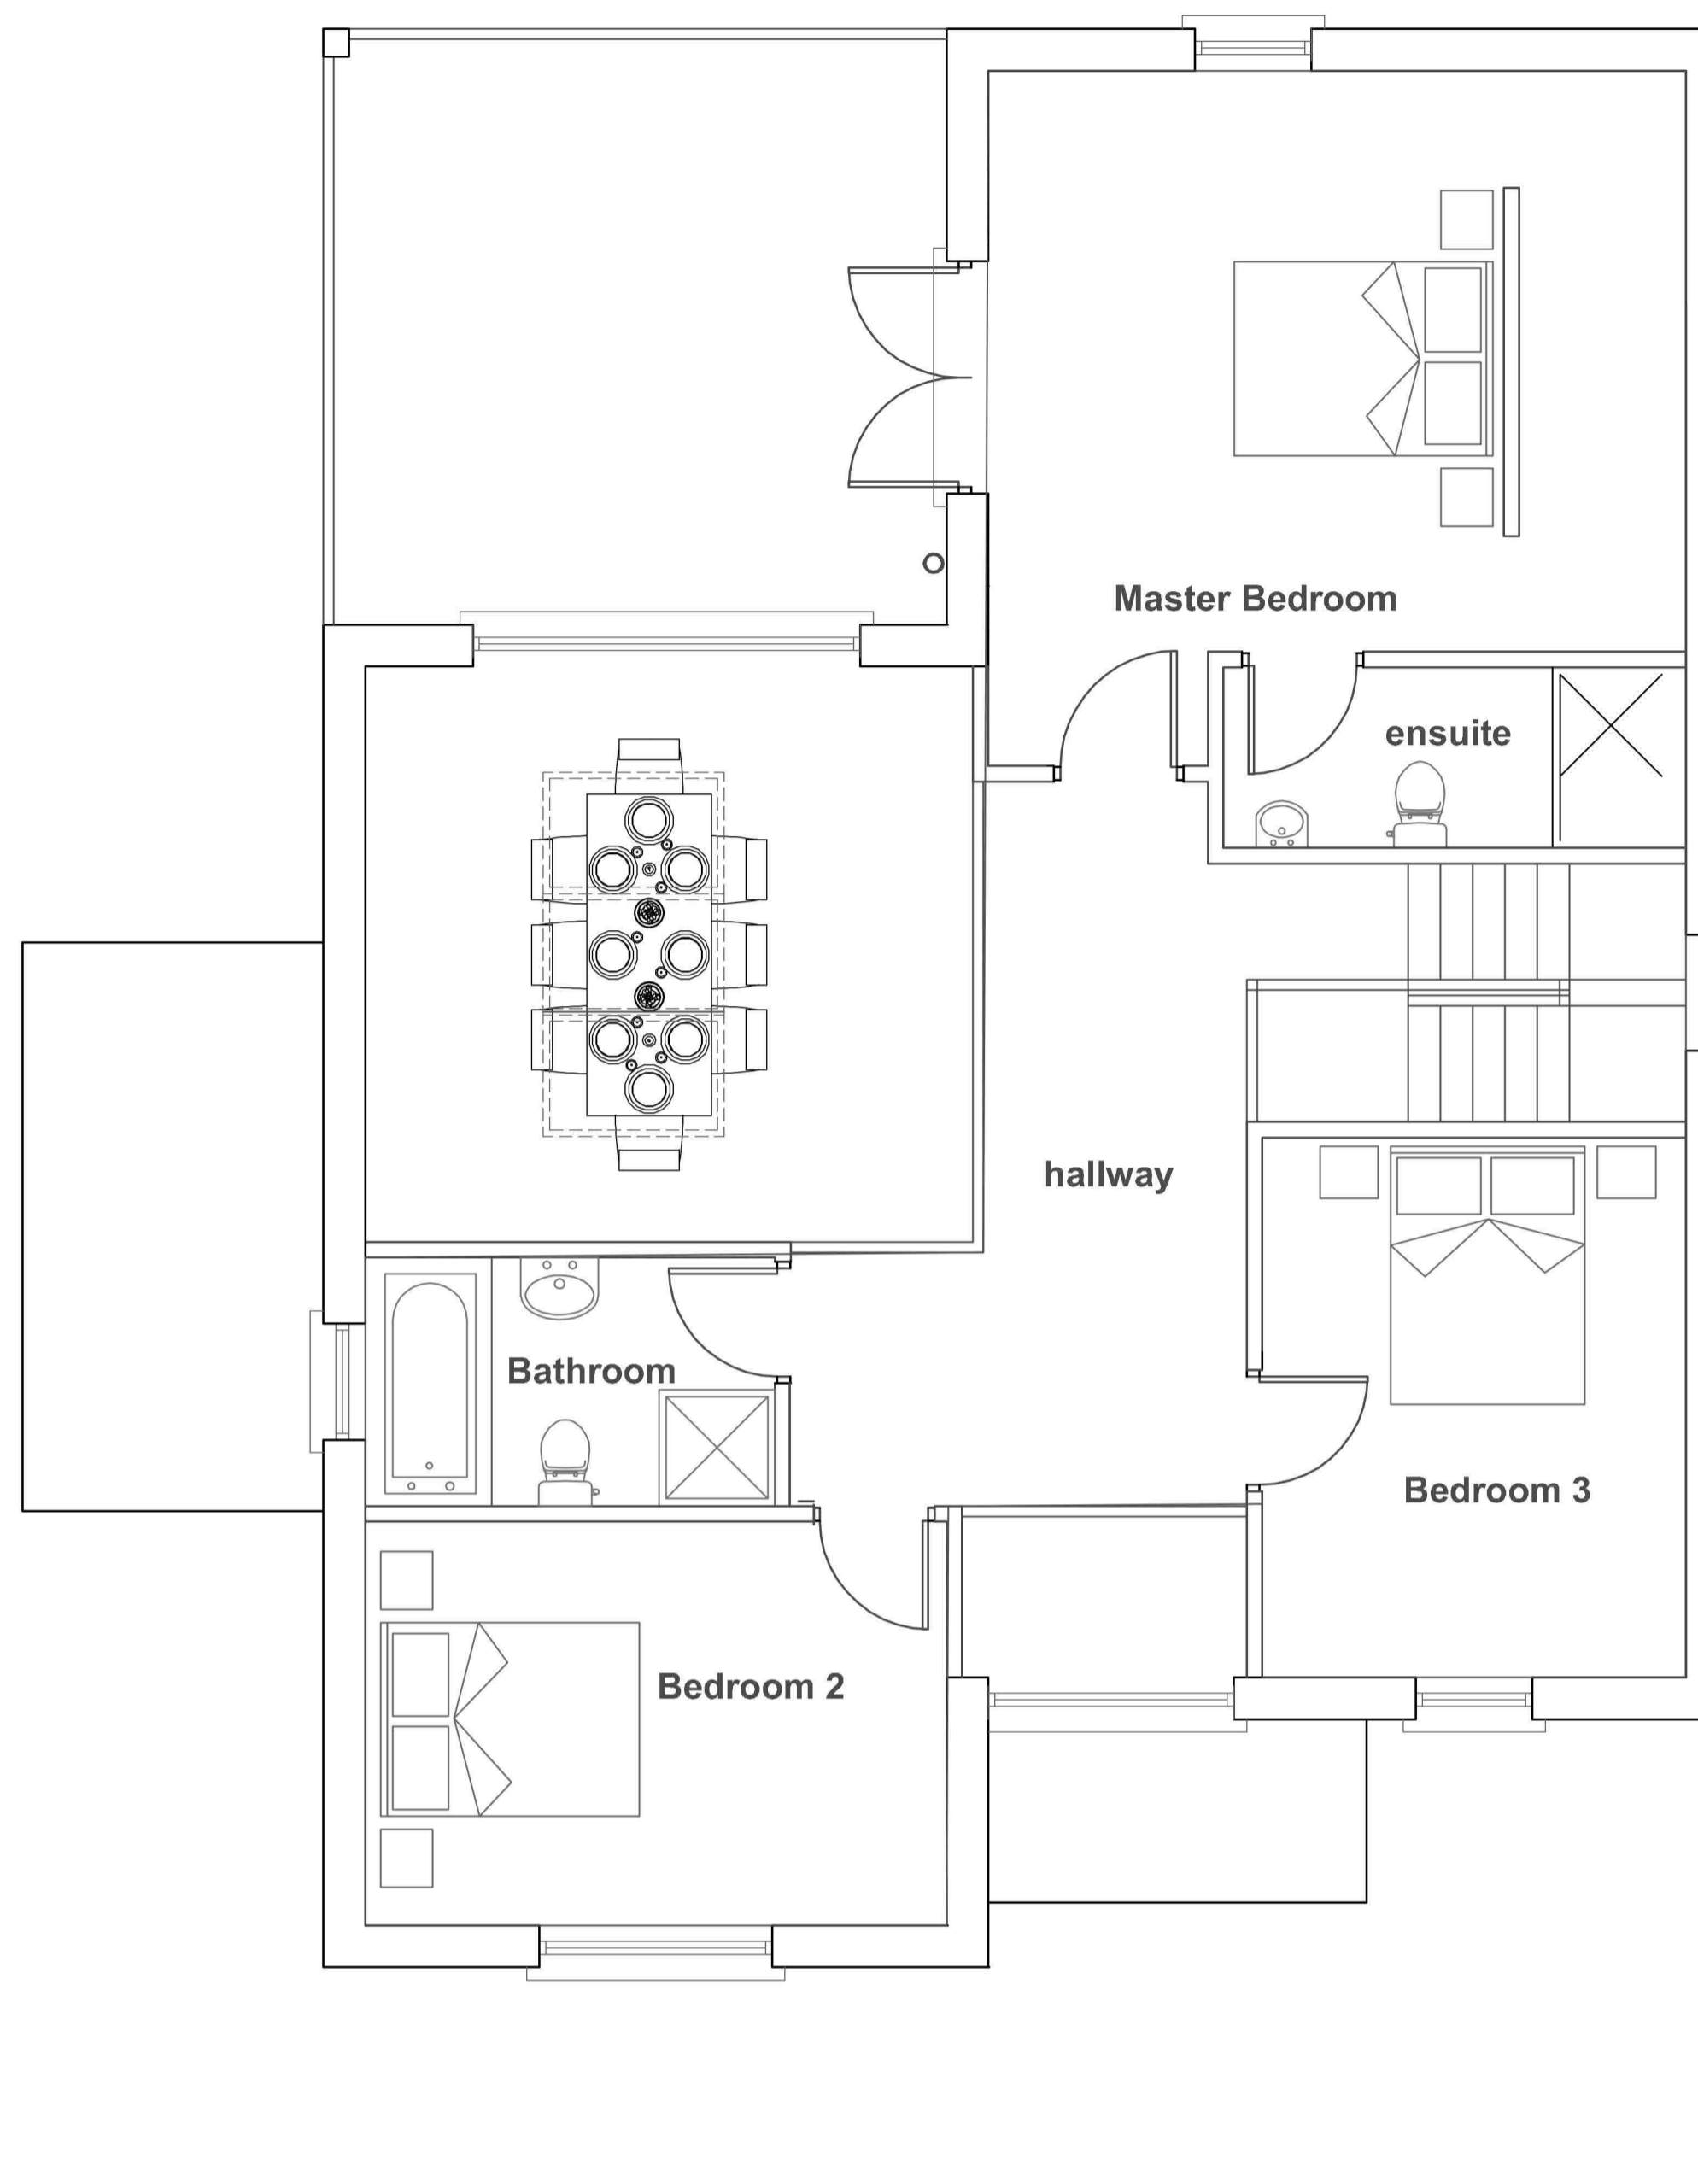


# PLOT 1

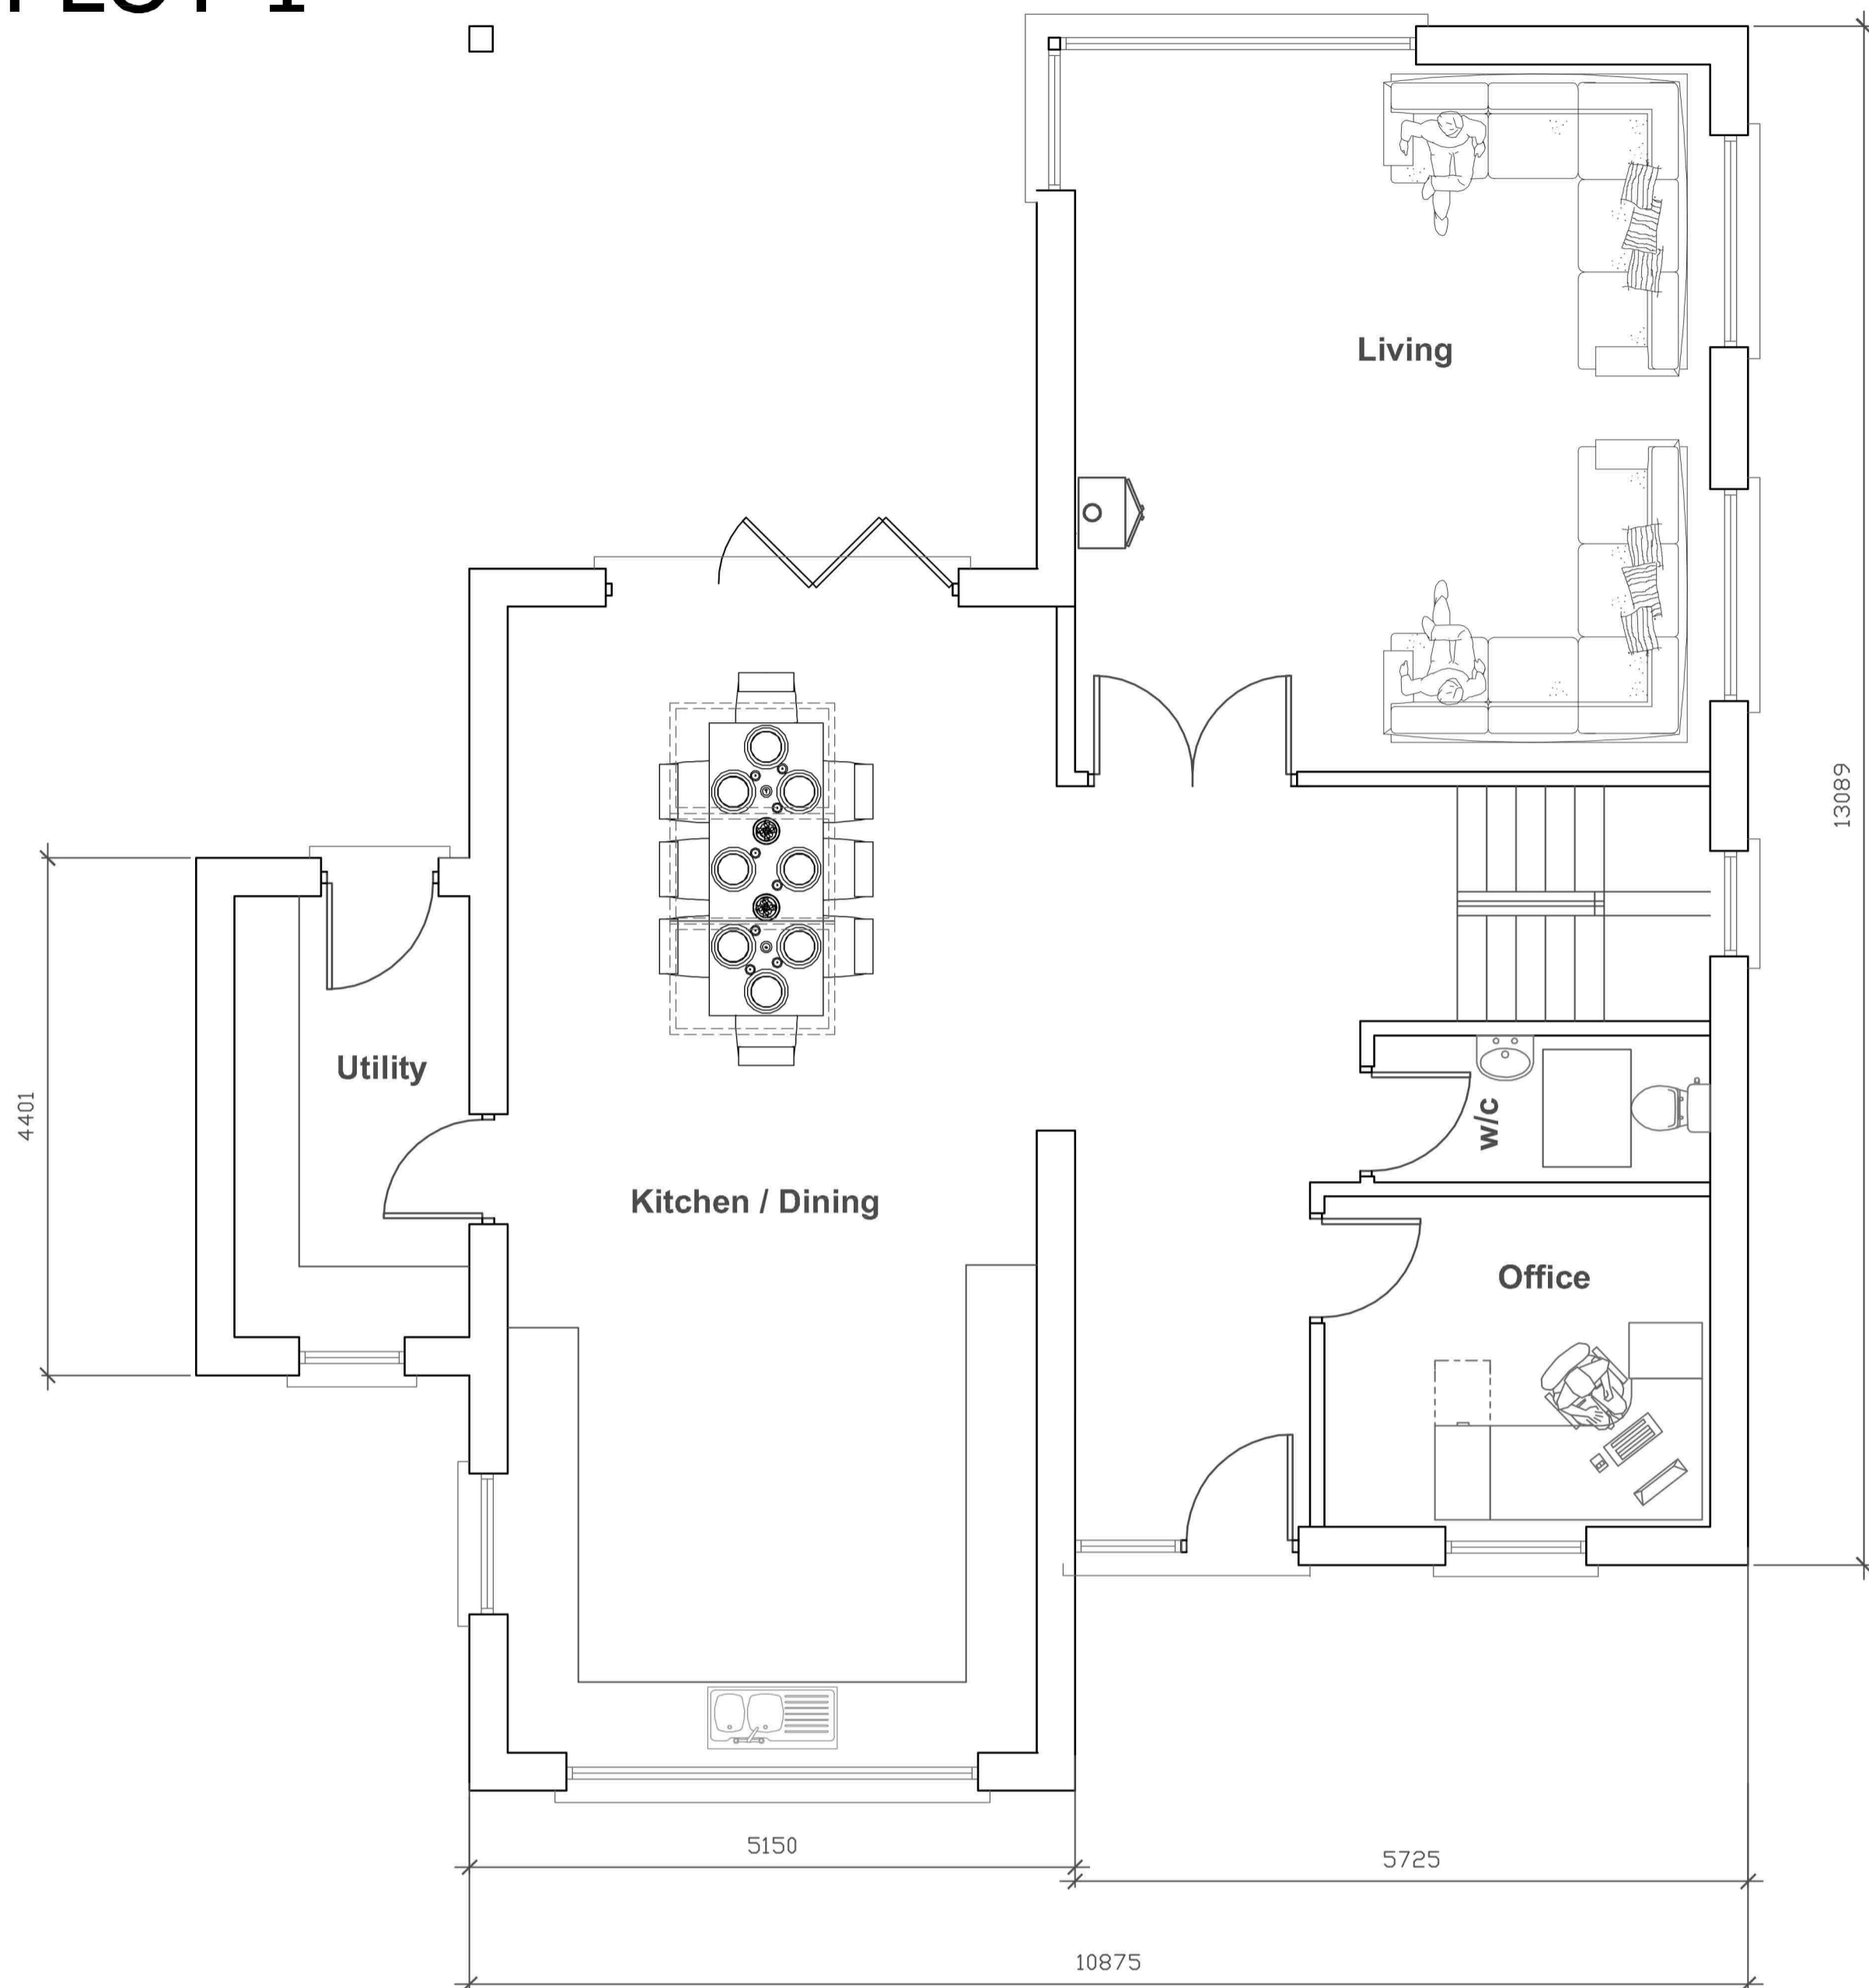

**REVISIONS**

Rev	Description	Date

**GENERAL NOTES**

1.5m @ 1:25  
6.0m @ 1:100  
30.0m @ 1:500

3.0m @ 1:50  
12.0m @ 1:200  
75.0m @ 1:1250

**SCALE BAR**

This drawing has been prepared for the sole purpose of obtaining Planning Permission and Building Regulation approval ONLY. All structural work to be calculated by a structural engineer prior to construction. Any work undertaken prior to full Planning Permission and Building Control approval is at the builders own risk. R A Rowe & Co will not be held responsible for any problems arising. This drawing is the copyright of R A Rowe & Co and any reproduction in whole or part is strictly forbidden. All dimensions must be checked on site. Do not scale for construction purposes.

**First floor Bude TIC**  
**The Crescent Bude**  
**EX23 8LE**  
**01288 352 121**  
**Info@razowe.co.uk**

**CIAT** CHARTERED PRACTICE


**cabe** chartered association of building engineers

**CLIENT**

Mr & Mrs Hannaford  
 Greenacre  
 Week St Mary  
 Holsworthy  
 EX22 6LB

**PROJECT** 2 No dwellings in lieu of Class Q


<b>DATE</b> July 2023	<b>Drawn</b> D.J.S
<b>SCALE</b> As shown	<b>Dwg no</b> Ha_23_01
<b>STAGE</b> Planning	<b>Rev</b>

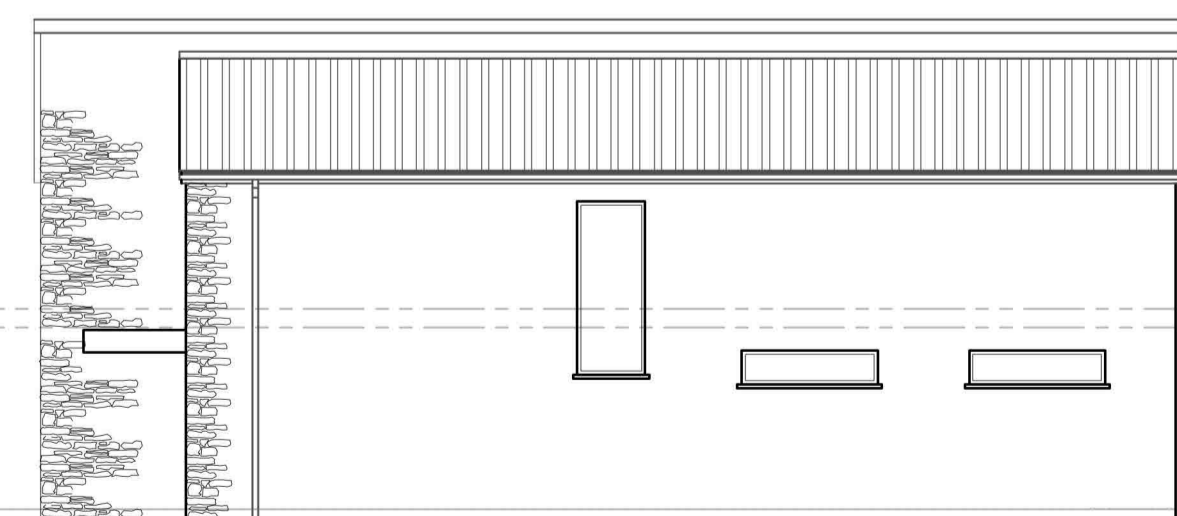


North East 1:100



North West 1:100

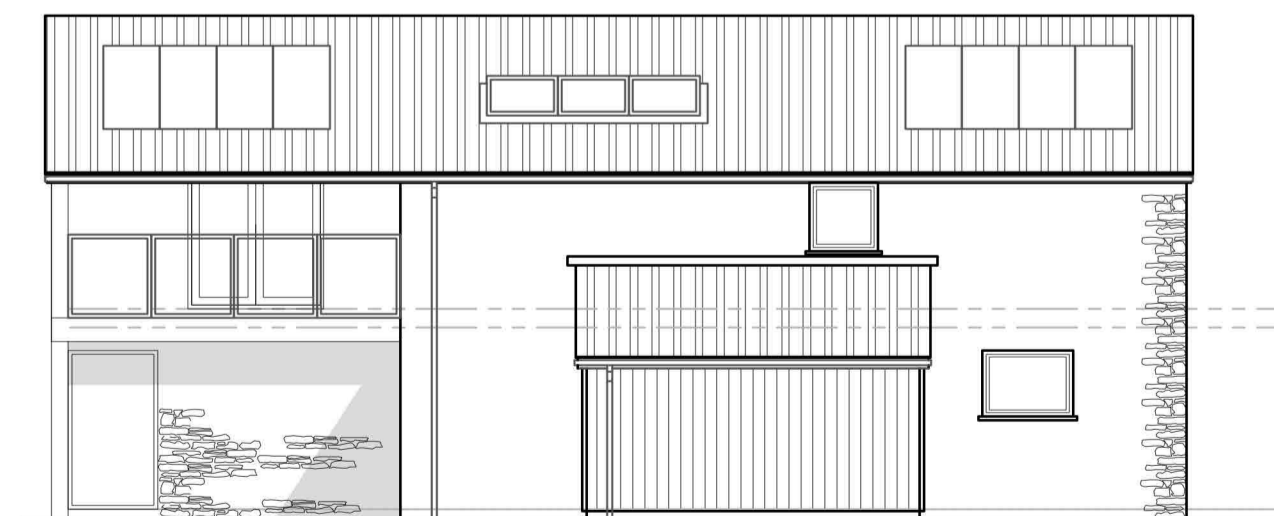

South West 1:100

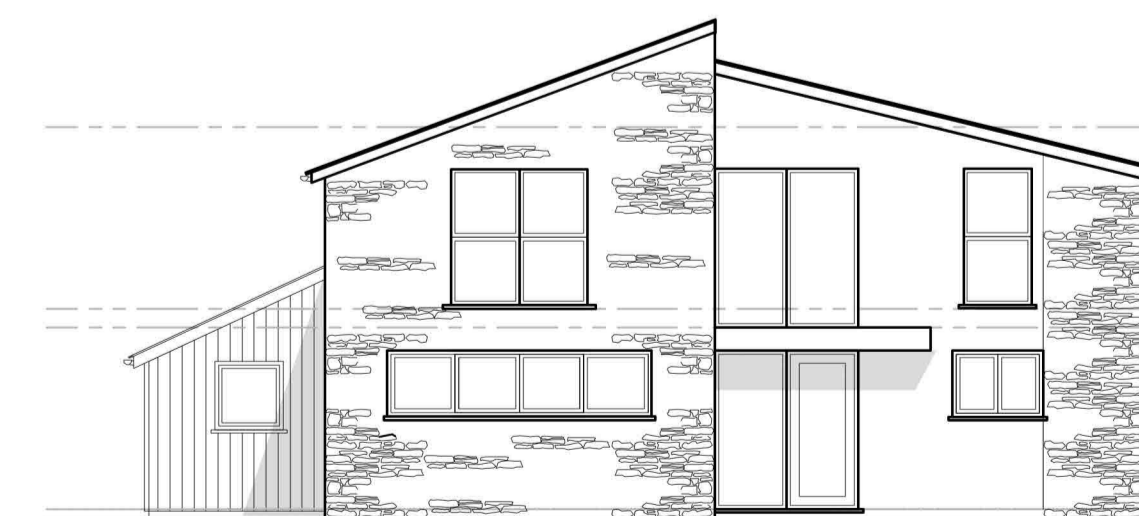

South East 1:100

Proposed plans PRINT A1