




PICTURES TAKEN 1-SEPT 2023 ARROWS INDICATE DIRECTION OF PICTURES TAKEN

THE PROPOSED IS NOT VISIBLE FROM THE STREET AND IS WELL SCREENED

Notes  
All dimensions and details to be checked on site by builder prior to commencement of works.  
This plan must not be acted upon until it has been approved by the Local Authority.  
Client to conform to party wall act of 1996 if required.

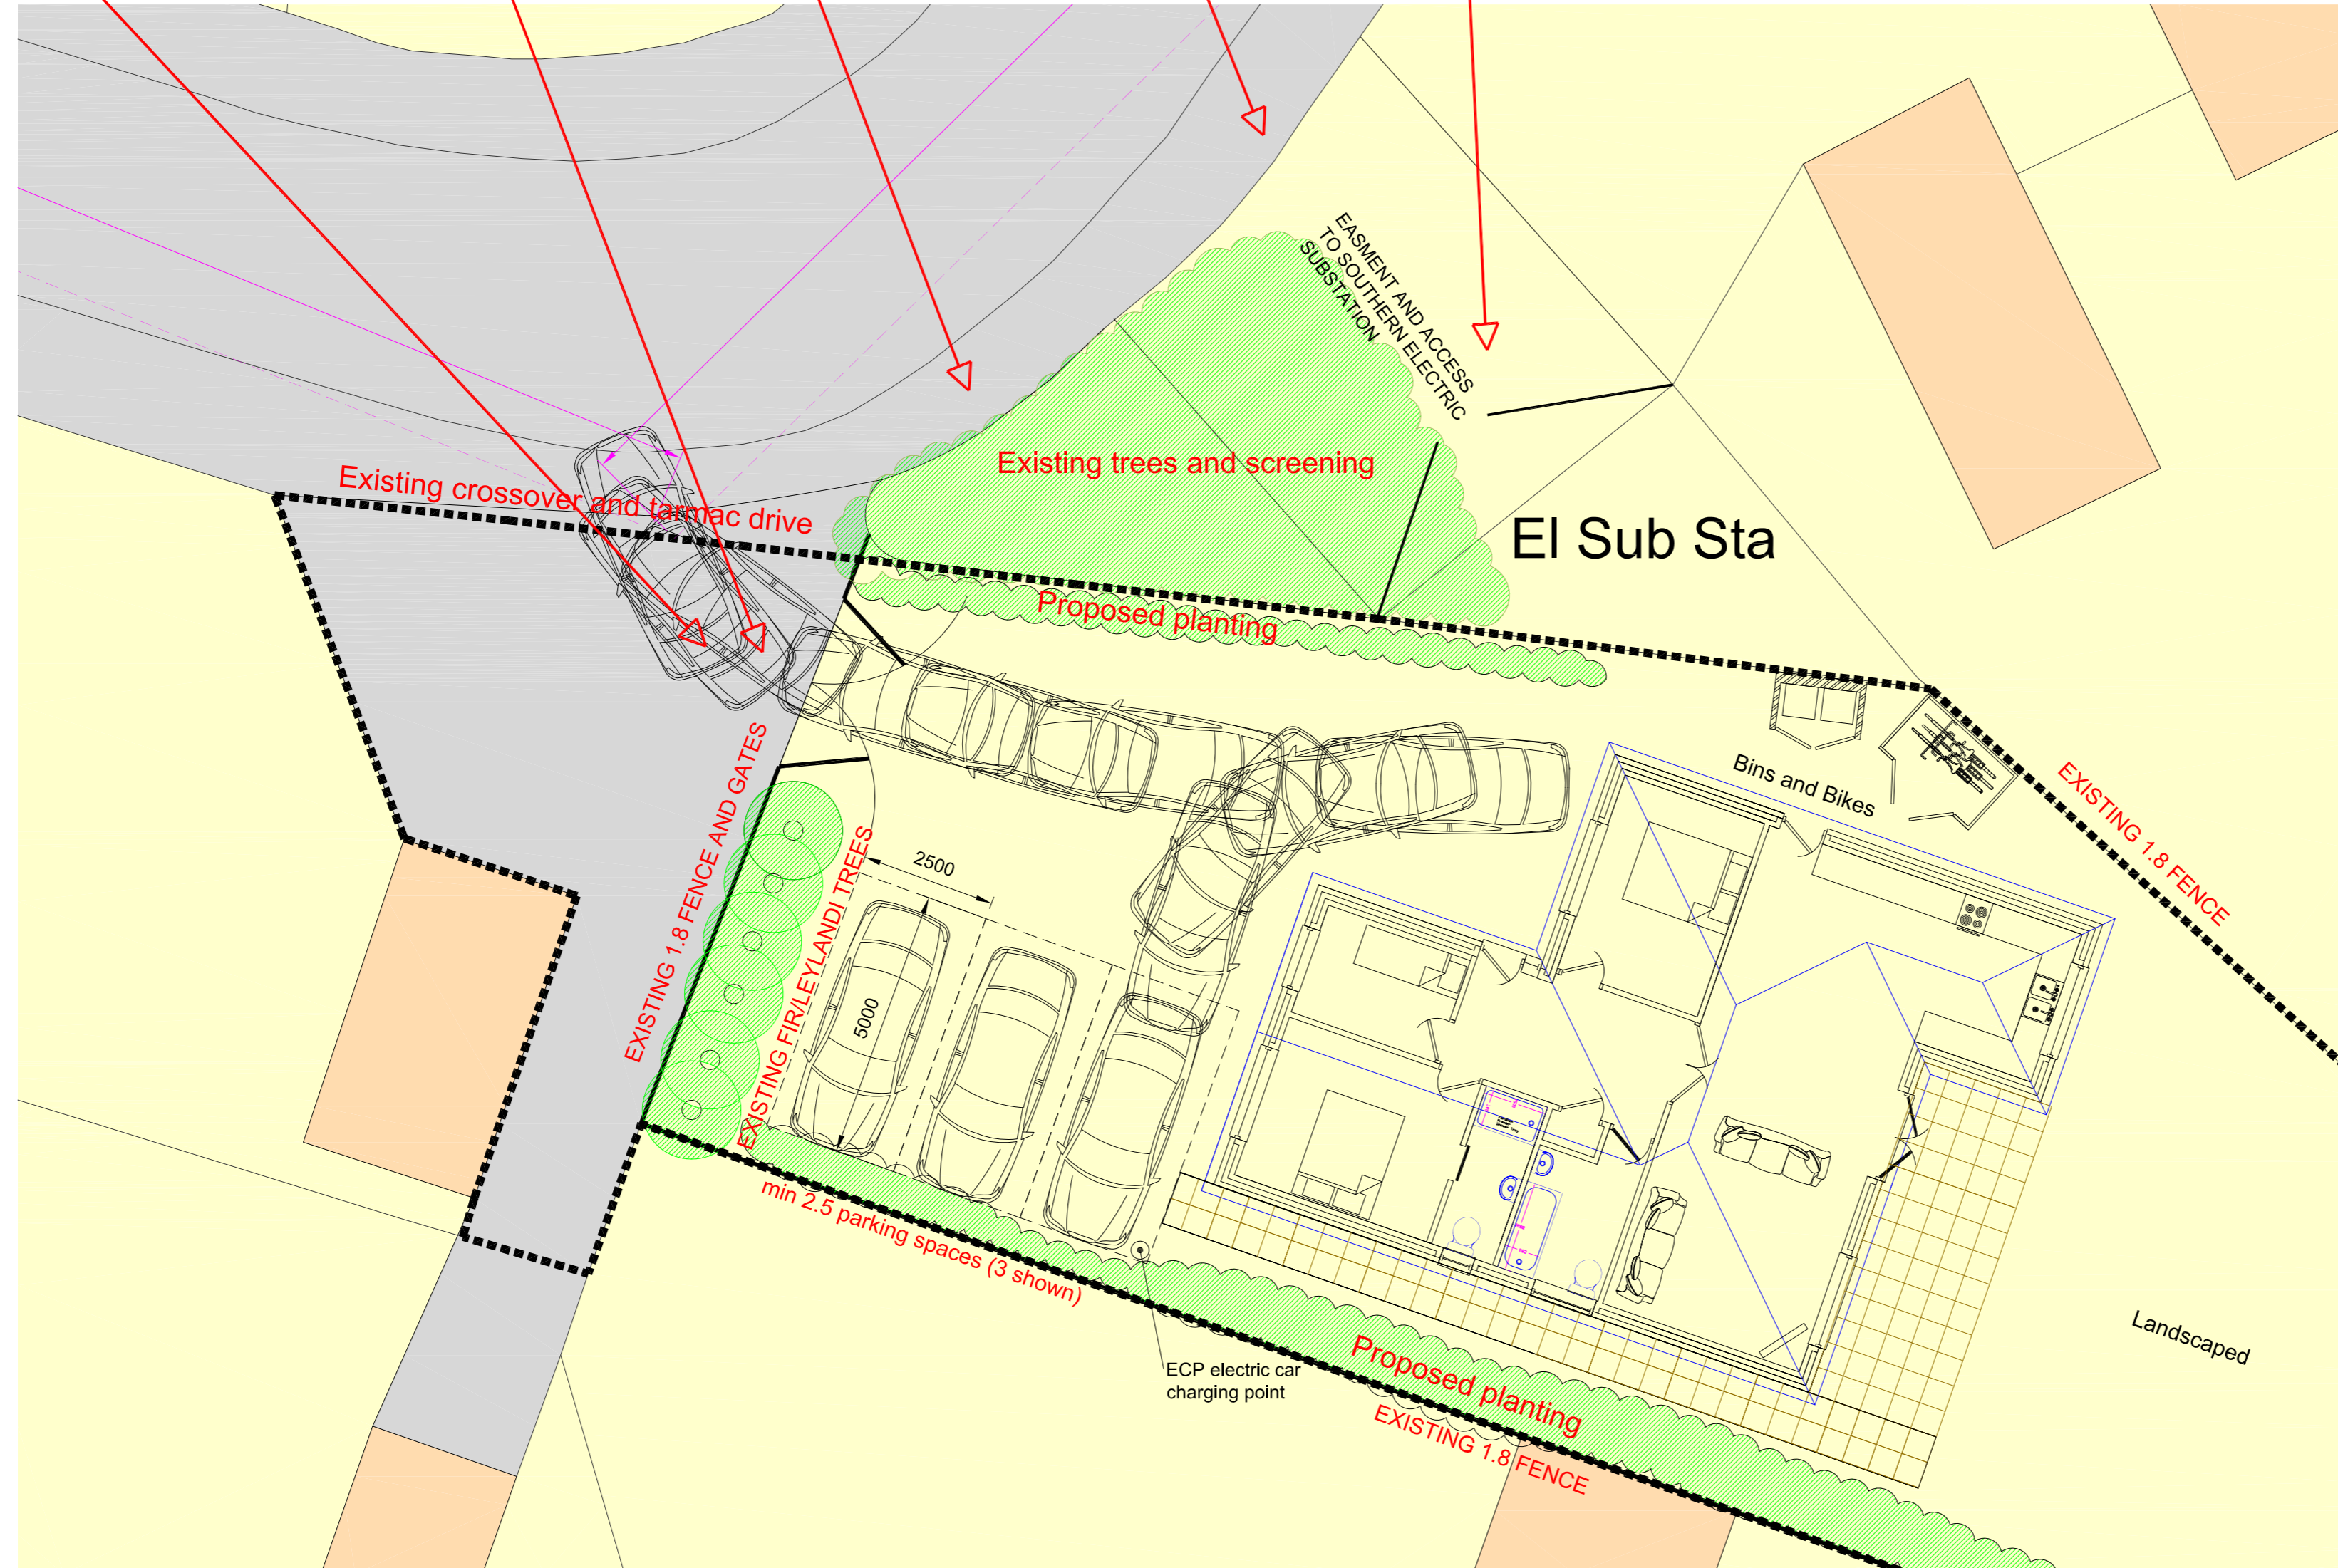

Site Layout  
Scale 1:100



B		
A		
	Date	Revisions

Drawing Title:  
Site Layout

SITE ADDRESS land adj 1 Woodlands Close Dibden Purlieu Southampton SO45 4JG	CLIENT ADDRESS
--	----------------

Scale.	as noted	PAPER SIZE A2
Date.	October 2023	Drawn by. R.N.S.

**Sanders Design Services Ltd**  
95 Cedar Road  
Hythe  
Southampton  
SO45 3PX  
[www.sandersdesignservices.co.uk](http://www.sandersdesignservices.co.uk)  
[info@sandersdesignservices.co.uk](mailto:info@sandersdesignservices.co.uk)  
023 8020 7195

Drawing No	wc sht 3	Revision	x
------------	----------	----------	---