


NORTH ELEVATION 1:100




WEST ELEVATION 1:100



SOUTH ELEVATION 1:100

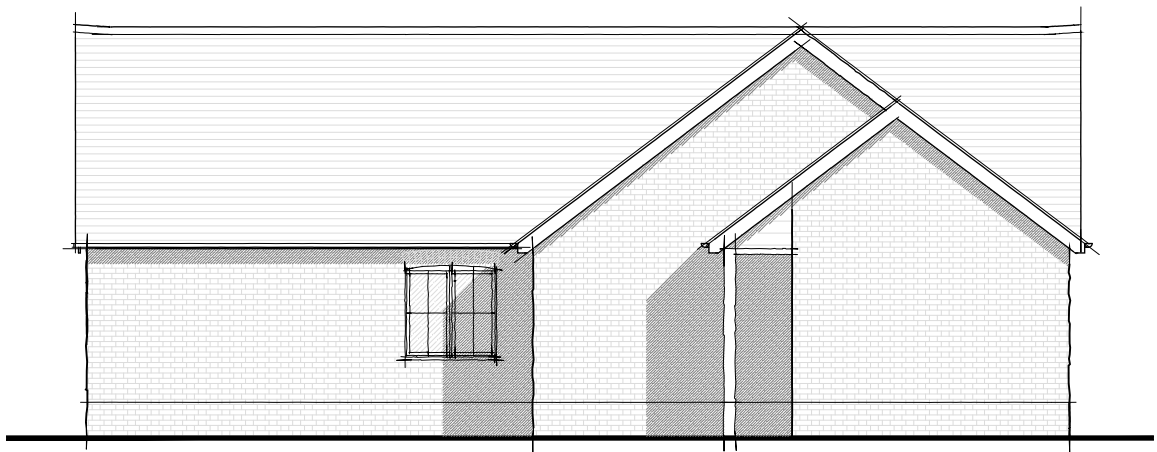

EAST ELEVATION 1:100

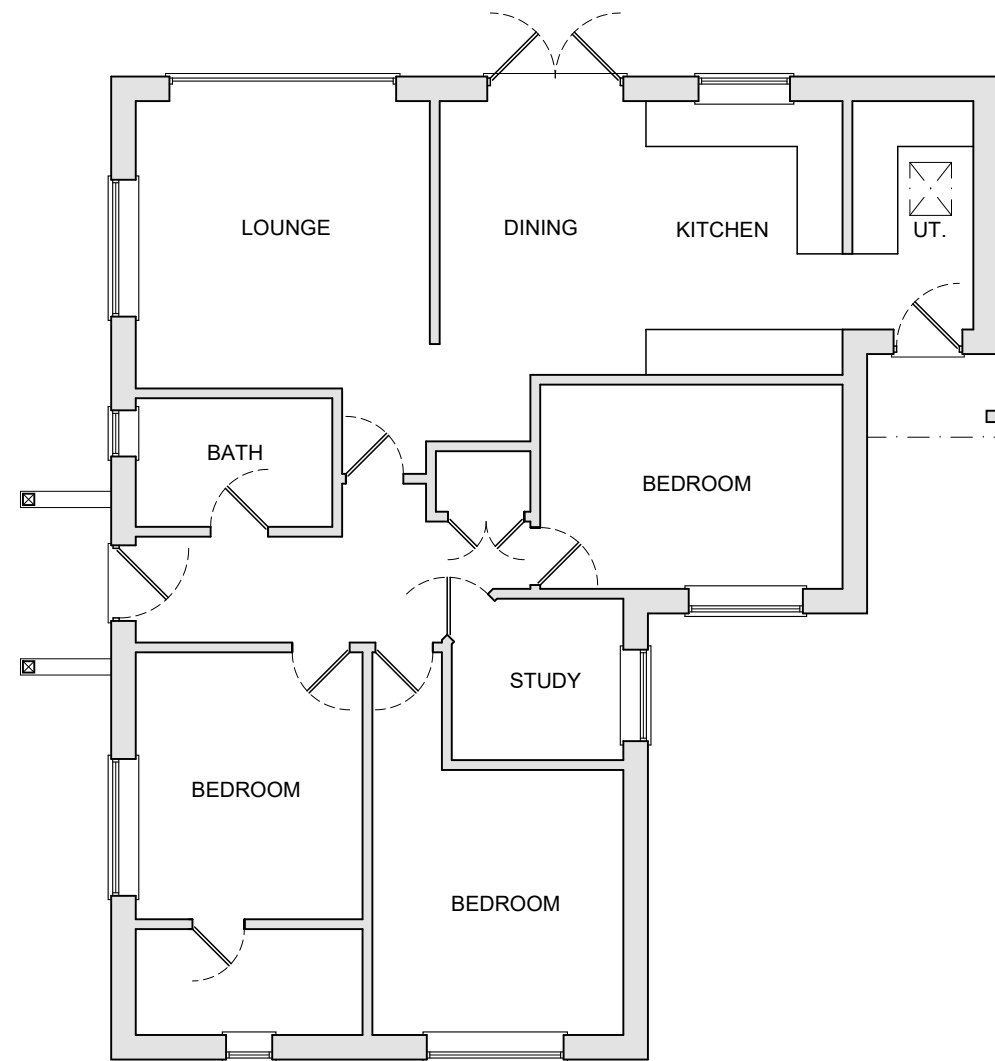

FLOOR PLAN 1:100


REV: DATE: DESCRIPTION:

DO NOT SCALE THESE DRAWINGS. USE WRITTEN DIMENSIONS ONLY. ALL DIMENSIONS TO BE CHECKED ON SITE PRIOR TO COMMENCEMENT OF WORK.



PROPOSED

SPRINGHILL FARM
WEST COMMON
SO45 1XL

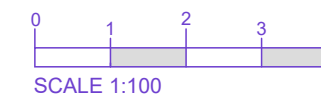

DATE: OCT 23	SCALE @ A3: 1:100
DRAWING NO. 490.13	REVISION