


SKETCH SHEET

Job Title THE HEAD OF THE RIVER, OXFORD		Job No. 223 157	
Design Element TYPICAL GALLONS BRACKET DETAIL		Sketch No. SK 06	
		Prepared SZ	Date 5/9/23
		Revision A	Date 2/10/23

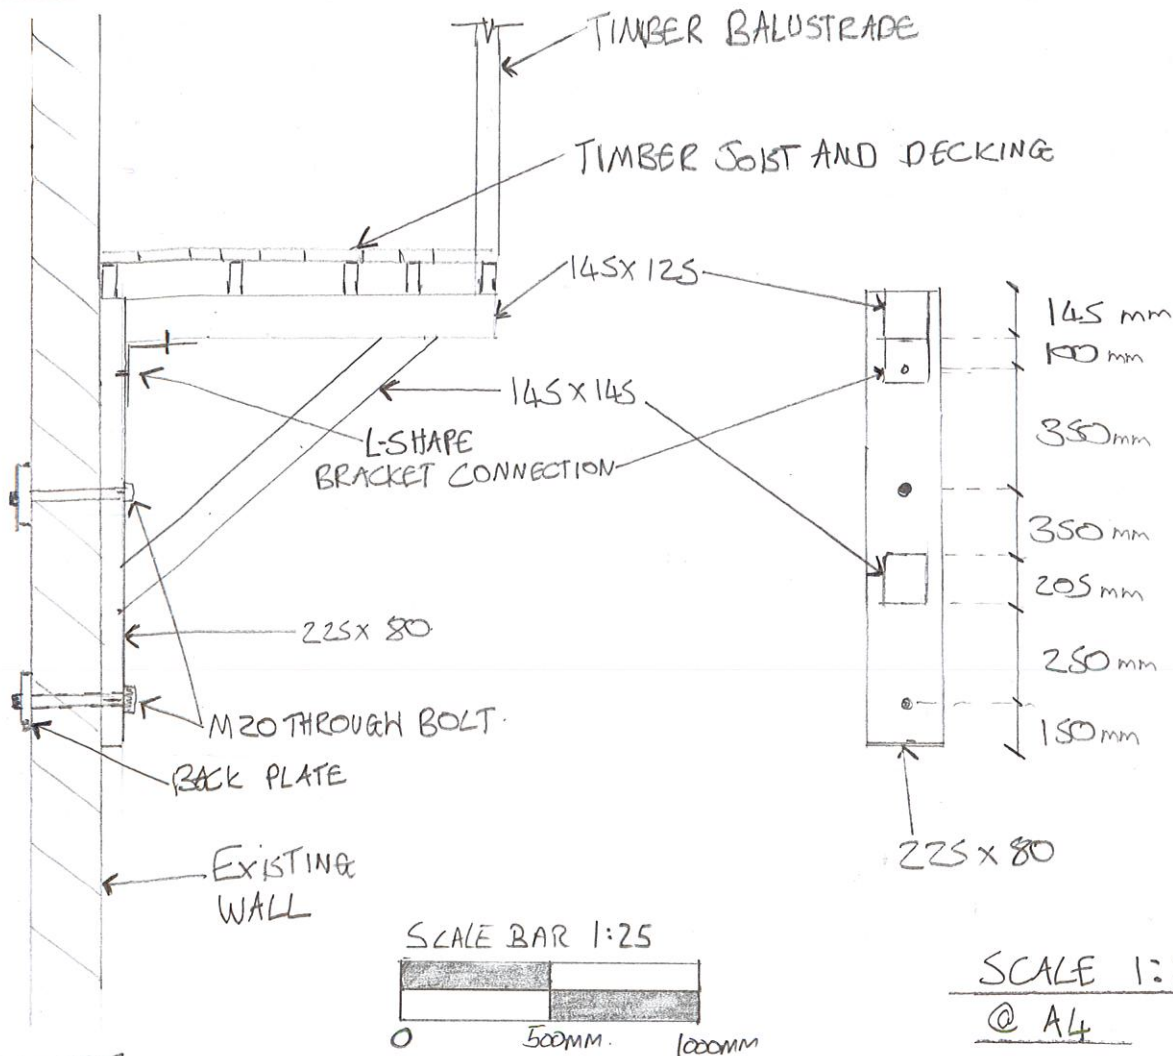

NOTES

- ALL TIMBER TO BE REPLACED IN HARDWOOD TIMBER
- IF EXISTING FIXINGS ARE IN GOOD CONDITION, PULL OUT TEST TO BE UNDERTAKEN AND IF FOUND TO HAVE ADEQUATE PULL OUT RESISTANCE, THEY CAN BE RETAINED HOWEVER IF FIXINGS ARE IN POOR CONDITION OR HAVE INSUFFICIENT RESISTANCE, THESE FIXINGS WILL REQUIRE REPLACING WITH A THROUGH BOLT AND BACK PLATE CONNECTION.
- ALL EXISTING GALLOW'S BRACKETS TO BE ACCURATELY SURVEYED TO ENSURE EXISTING GEOMETRY IS MAINTAINED.