


GARDINER: 7 FEILDEN GROVE, OX3 0DU. D3


ELEVATION.
REAR.
SCALE 1:50.

GABLE
END.


EXISTING
(ORIGINAL)

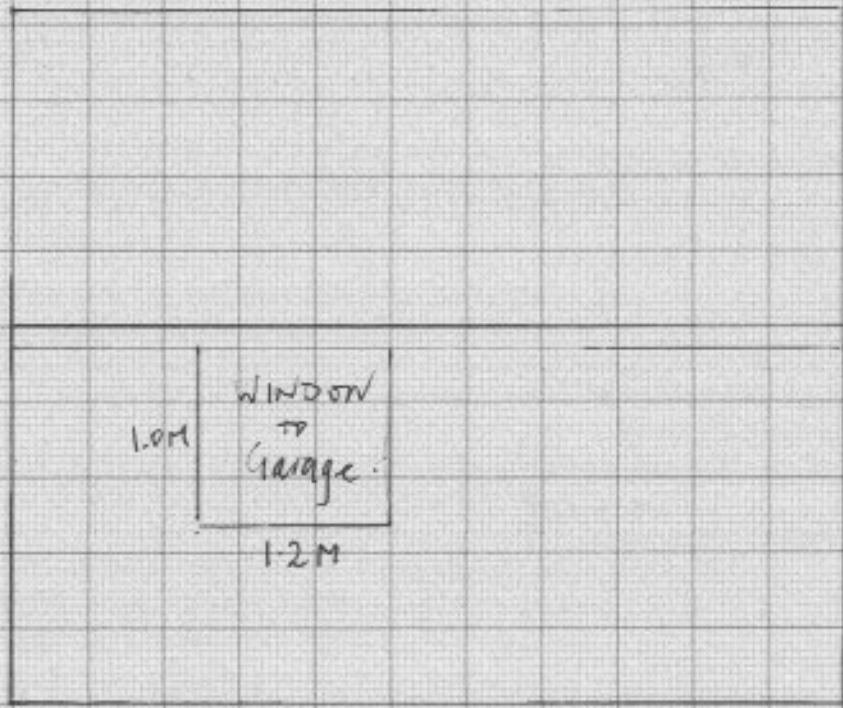

SCALE BAR 0-5M.

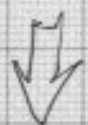

PROPOSED
(EXISTING)

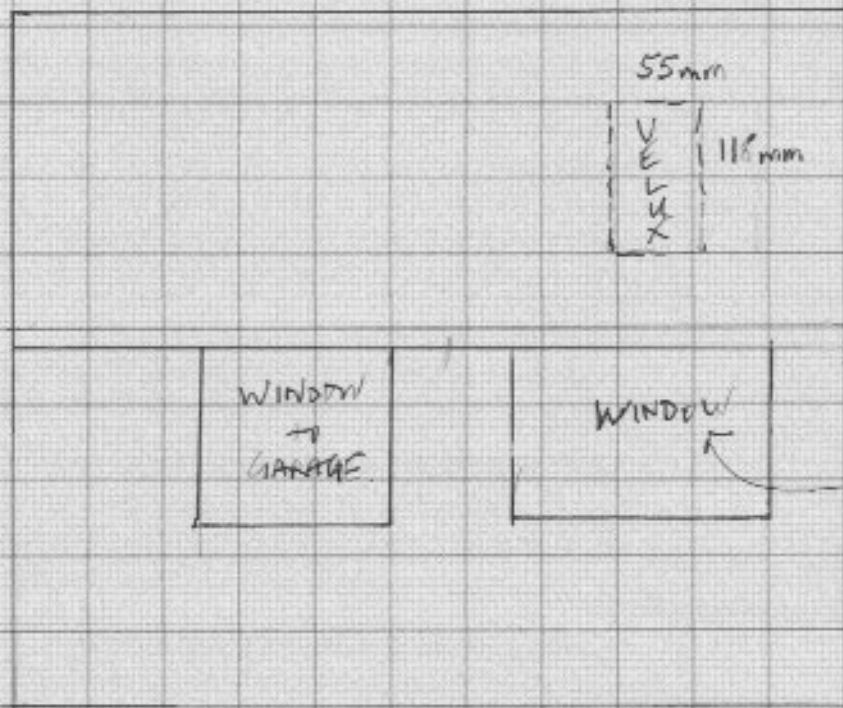

WHITE UPVC
1.2 X 1.7M.

1 NOV 2023.