




GARDINER : 7 FEILDEN GROVE, OX3 0DU. D4

ELEVATION
GABLE END.
SCALE 1:50.

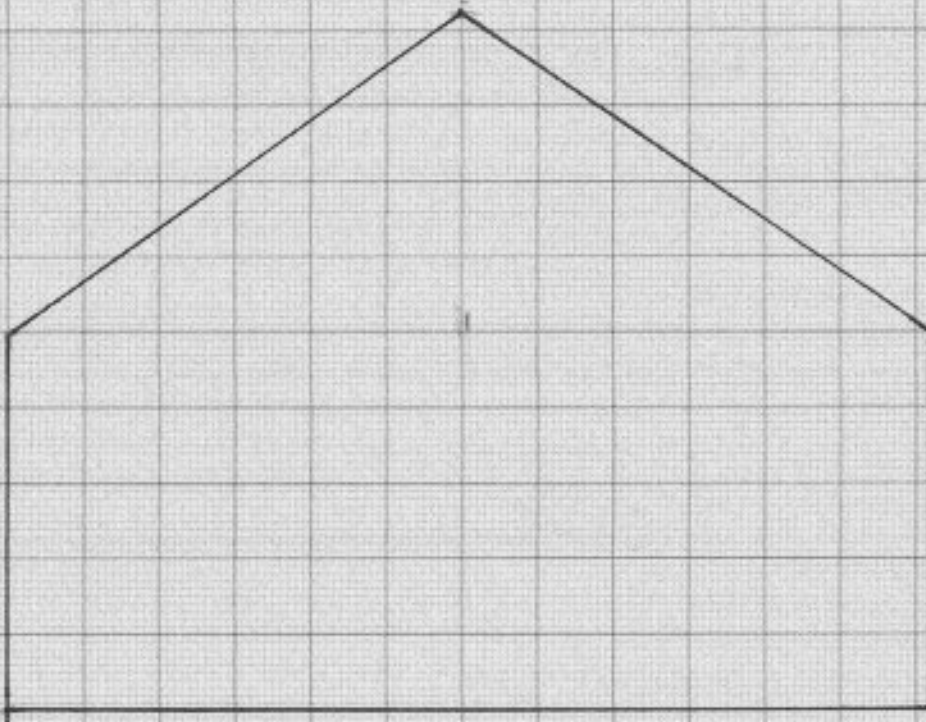

EXISTING
(ORIGINAL)

SCALE BAR 0-5M.

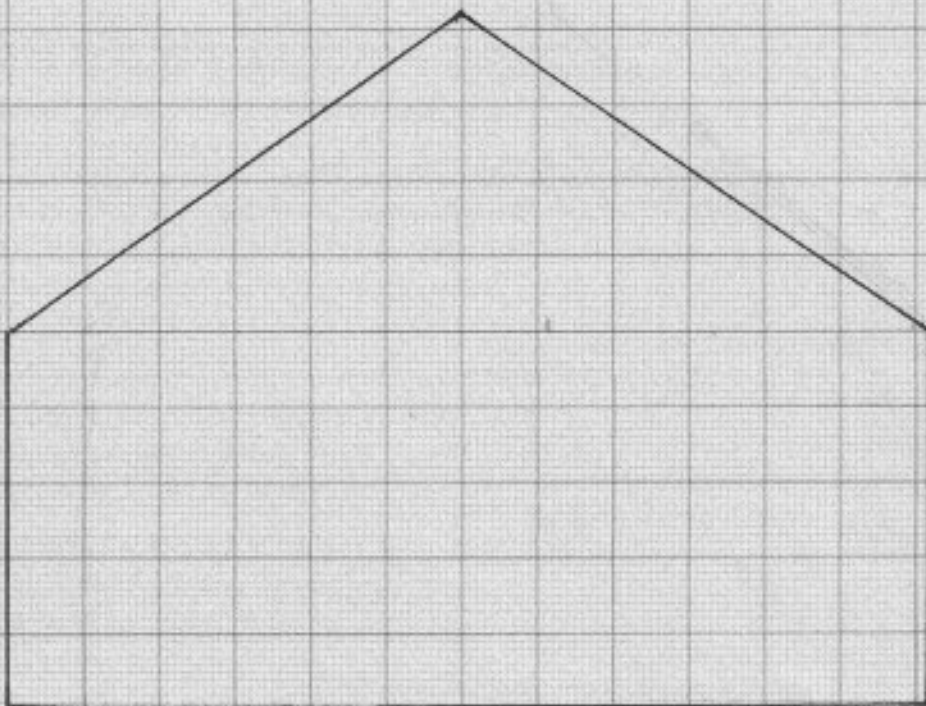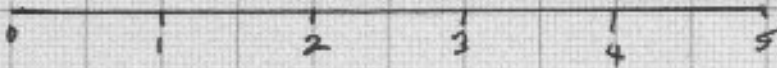

PROPOSED
(EXISTING)

1 NOV 2023.