




GARDINER : 7, FEILDEN GADVE, DX3 DDU.

D2.


GARAGE CONVERSION

ELEVATION FRONT SKETCHES

SCALE 1:50

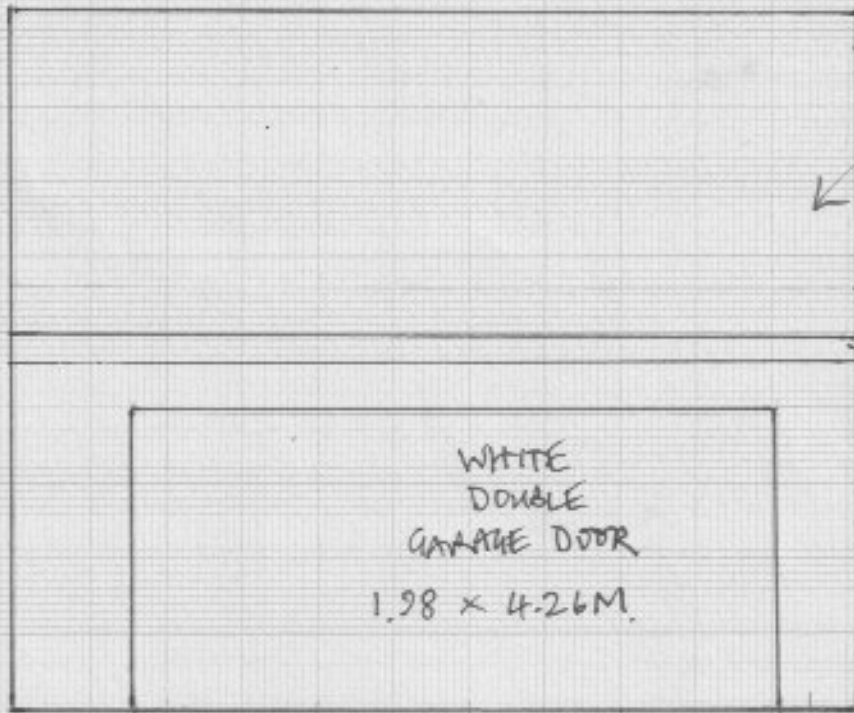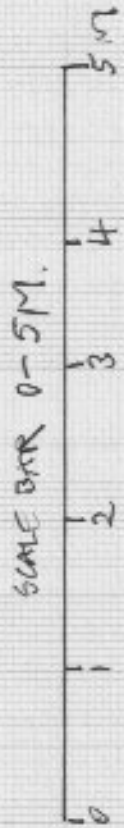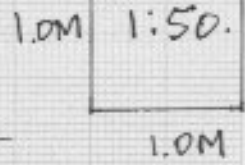

EXISTING (ORIGINAL)

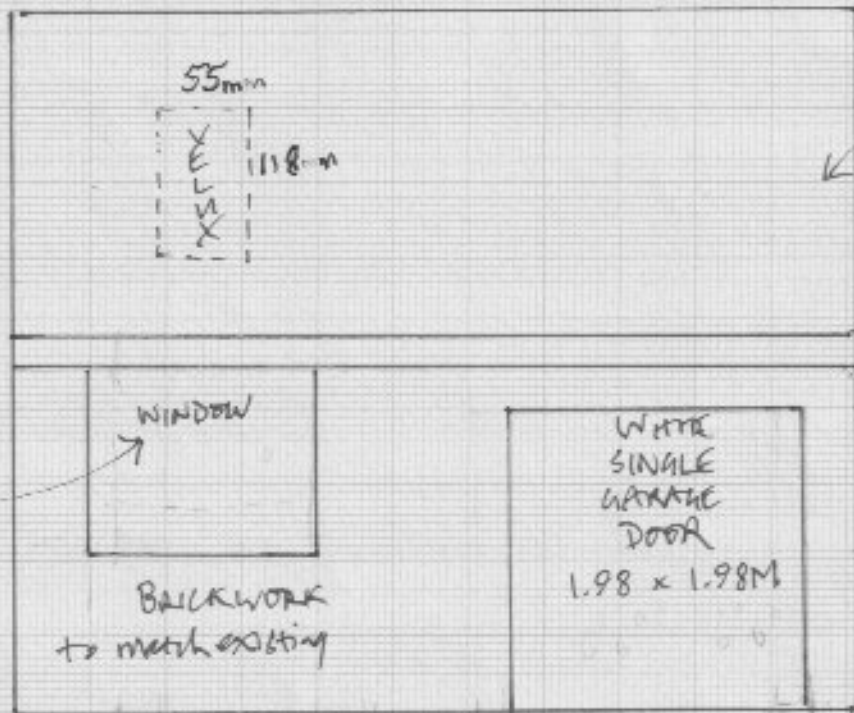

PROPOSED (EXISTING)

White upvc to match existing
1.2 x 1.6M

INTV 2023

7' = 2.13M