




1
P05 **south east elevation - proposed**
1 : 100

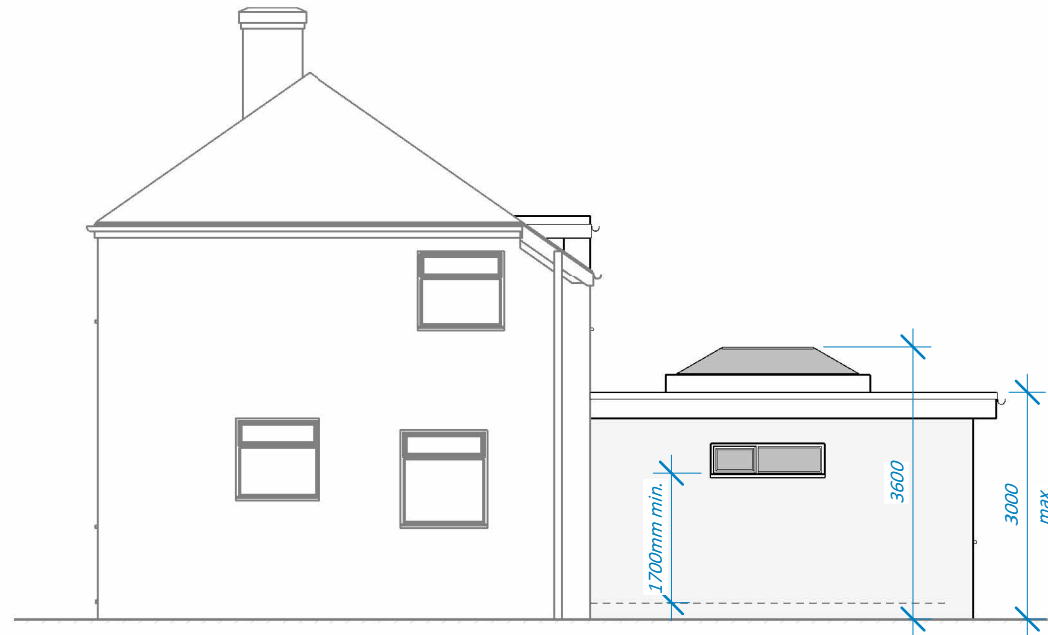

2
P05 **north east elevation - proposed**
1 : 100

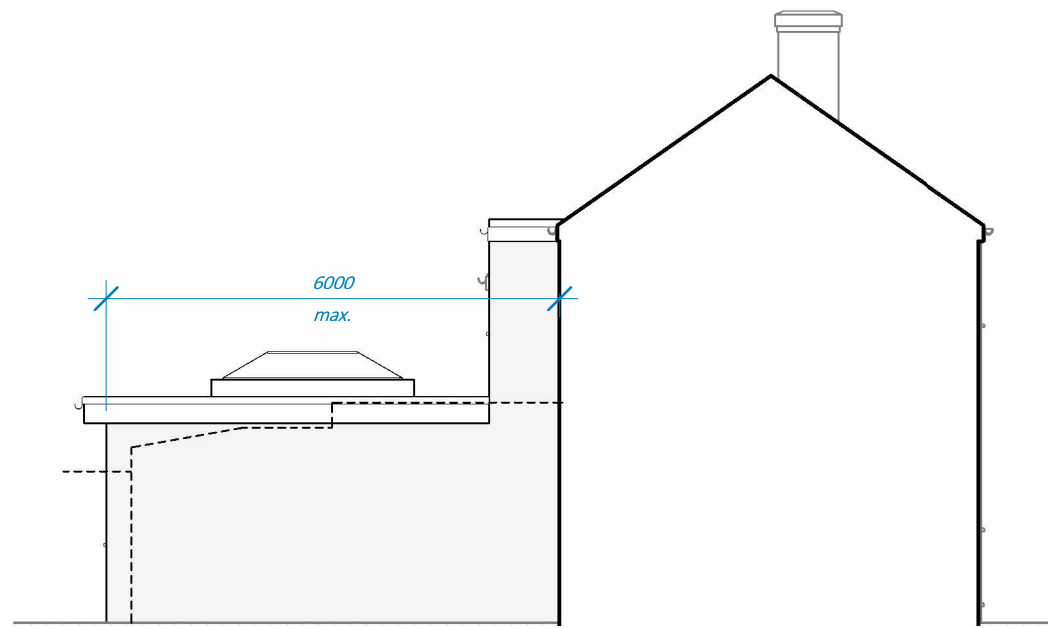

3
P05 **south west elevation - proposed**
1 : 100

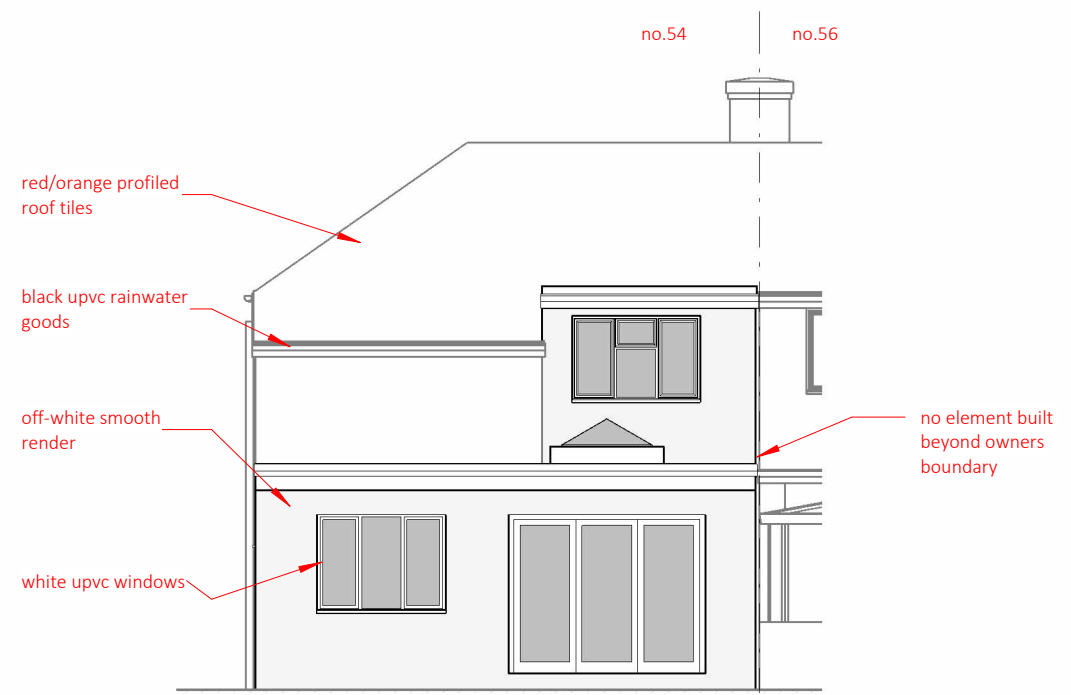

4
P05 **north west elevation - proposed**
1 : 100