



NOTE
 This drawing must not be reissued, loaned or copied without the written consent of Svetlana Pinaitiene (the originator).
 All errors, omissions, discrepancies should be reported to the originator immediately.
 All dimensions to be checked before site fabrication by the contractor, his sub-contractor or supplier.
 Do not scale plans - use figure or grid dimensions where given.
 Any deviation from the drawing to be reported to the originator immediately.

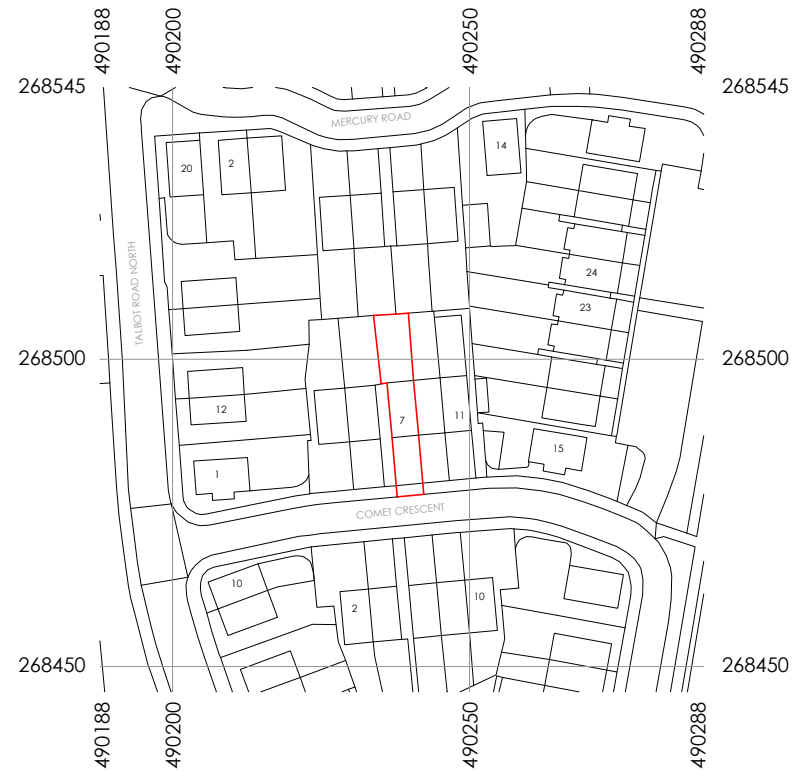

SITE LOCATION PLAN
1:1250

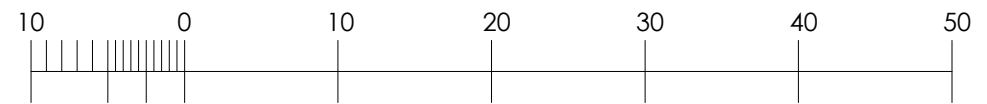

BLOCK PLAN
1:500

KEY CODING

— SITE BOUNDARY



Suite 1, 150B Station Road, Woburn Sands, Buckinghamshire, MK17 8SG
 T | +44(0)19 0858 4545 W | sepdesign.co.uk E | info@sepdesign.co.uk

Project
7 Comet Crescent, Wellingborough, NN8 1SH

Client
MPM & Family Ltd

Status
Loft conversion with flat roof rear dormer and front roof windows

Notes

Drawing Site Location and Block Plan				
Number	Revision	Date	Scale	Page size
PP23-15001		Feb'23	As Noted	A3