



NOTE
 This drawing must not be reissued, loaned or copied without the written consent of Svetlana Pinaitiene (the originator).
 All errors, omissions, discrepancies should be reported to the originator immediately.
 All dimensions to be checked before site fabrication by the contractor, his sub-contractor or supplier.
 Do not scale plans - use figure or grid dimensions where given.
 Any deviation from the drawing to be reported to the originator immediately.

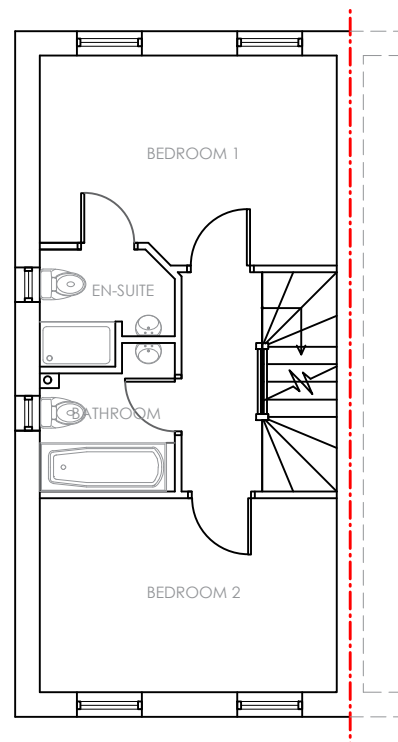


PROPOSED FIRST FLOOR
1:100

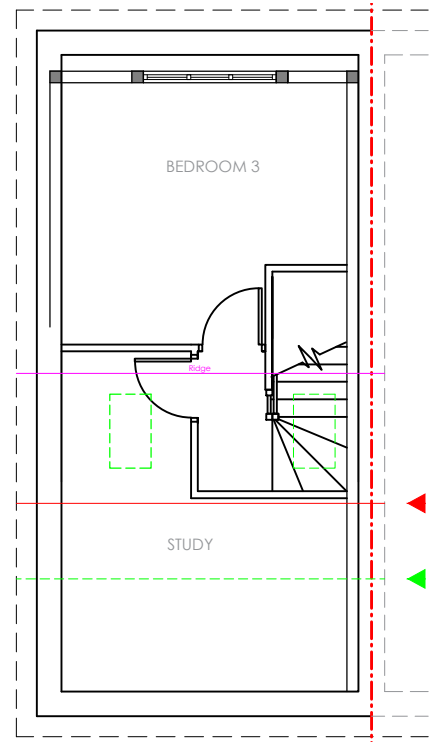

PROPOSED SECOND FLOOR PLAN
1:100


MIN. 1.9m
HEADROOM

MIN. 1.0m
HEADROOM

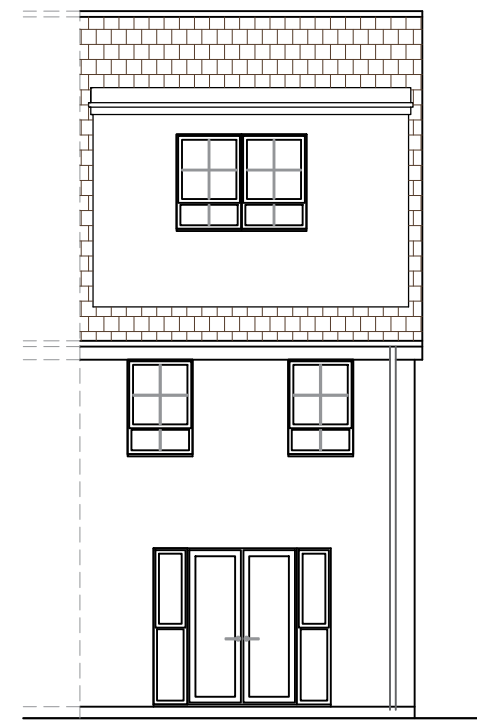


PROPOSED REAR ELEVATION
1:100


- Key coding:
- Existing structure
 - Proposed structure
 - Opening to be blocked up
 - Gas meter
 - El.meter/Fuse box
 - Boundary lines
 - Structure to be demolished
 - Existing steelwork (TBC)
 - Proposed steelwork
 - Proposed roof windows

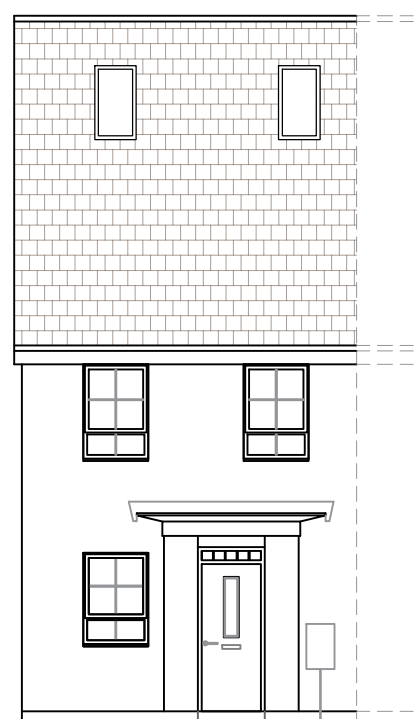


PROPOSED FRONT ELEVATION
1:100

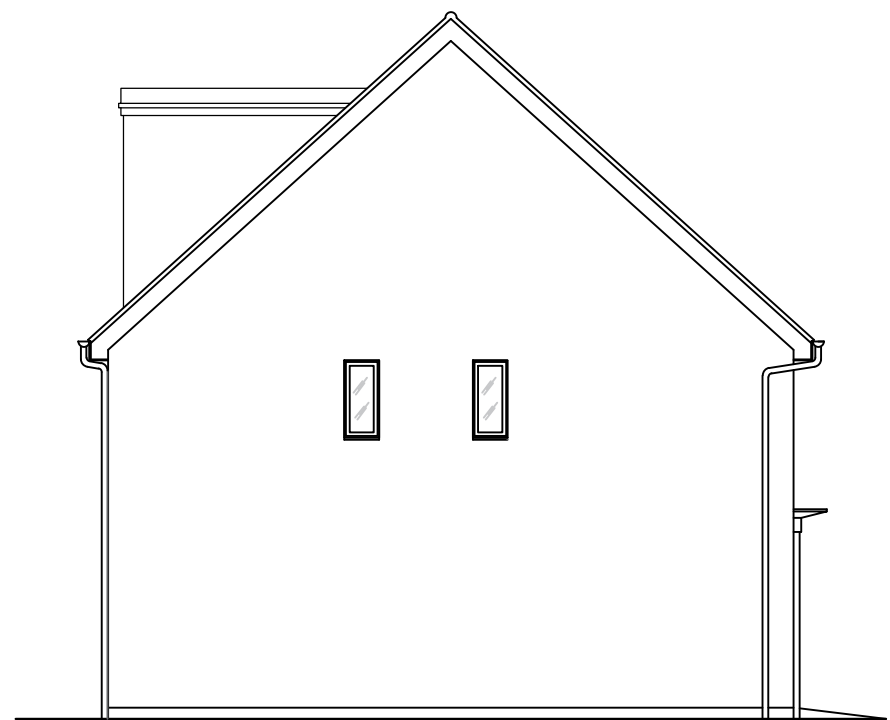

PROPOSED SIDE (E) ELEVATION
1:100

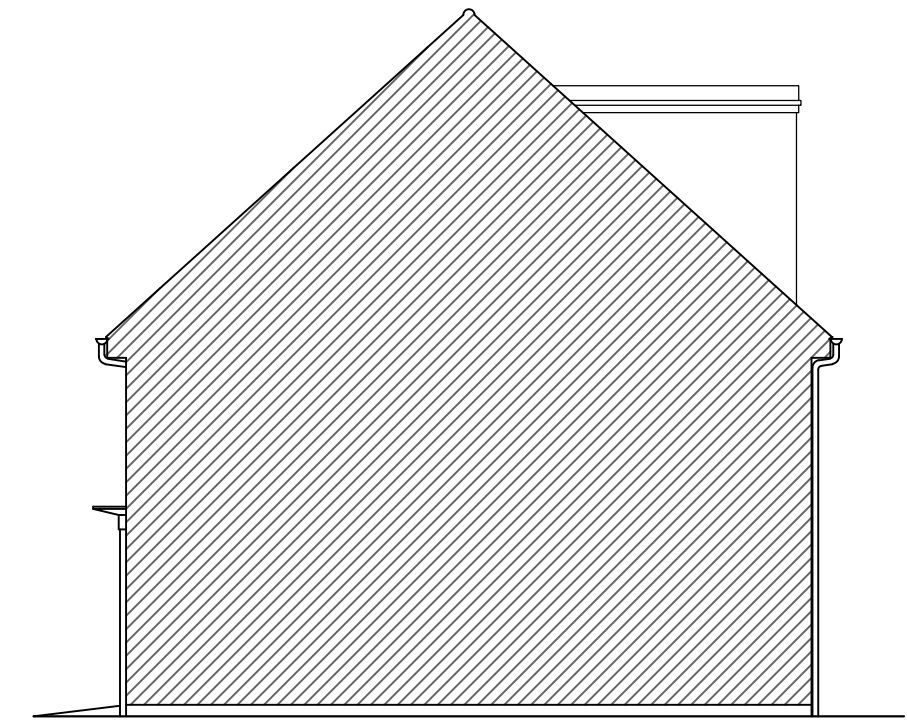

PROPOSED SIDE (PARTY WALL) ELEVATION
1:100

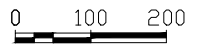

SEP DESIGN
 12 The Leys, Woburn Sands, Buckinghamshire, MK17 8QF
 T | +44(0)77 4532 8480 W | sepdesign.co.uk E | info@sepdesign.co.uk

Project
7 Comet Crescent, Wellingborough, NN8 1SH

Client
MPM & Family Ltd

Status
Loft conversion with flat roof rear dormer and front roof windows

Notes

Drawing Proposed layout				
Number PP23-15003	Revision A	Date Nov'23	Scale As noted	Page size A3