






NOTE
 This drawing must not be reissued, loaned or copied without the written consent of Svetlana Pinaitiene (the originator).
 All errors, omissions, discrepancies should be reported to the originator immediately.
 All dimensions to be checked before site fabrication by the contractor, his sub-contractor or supplier.
 Do not scale plans - use figure or grid dimensions where given.
 Any deviation from the drawing to be reported to the originator immediately.

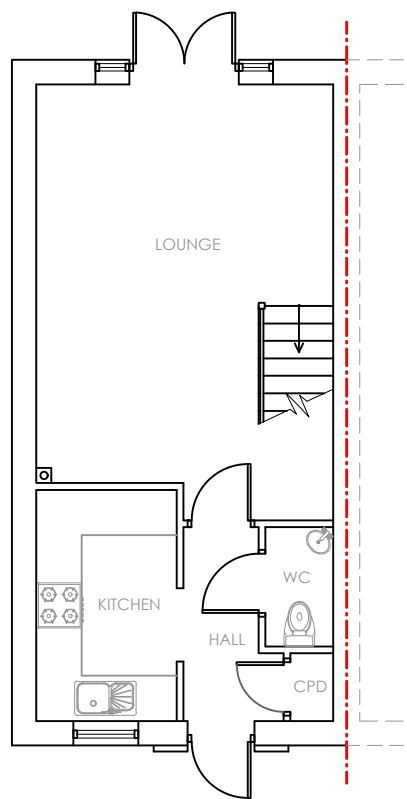


EXISTING GROUND FLOOR
1:100

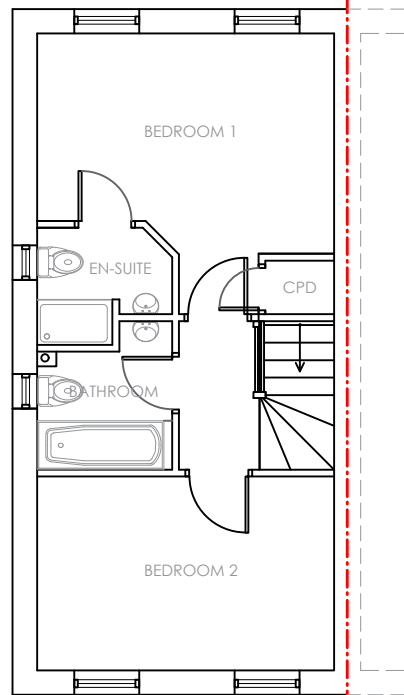


EXISTING FIRST FLOOR
1:100

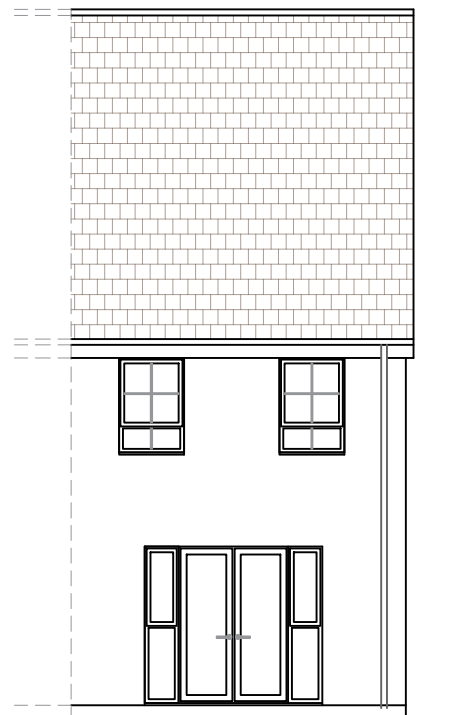


EXISTING REAR ELEVATION

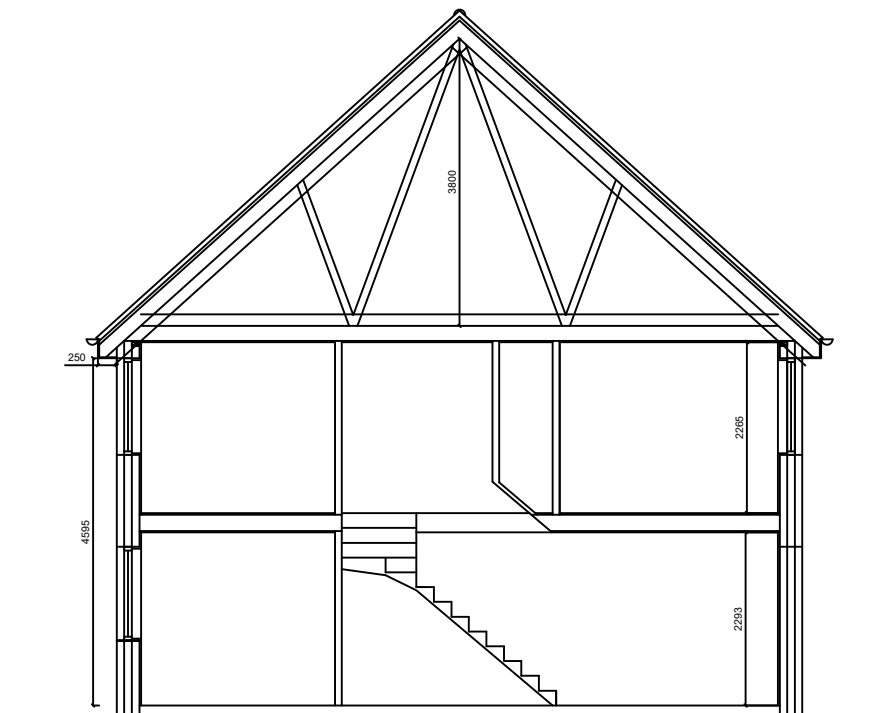


SECTION THROUGH

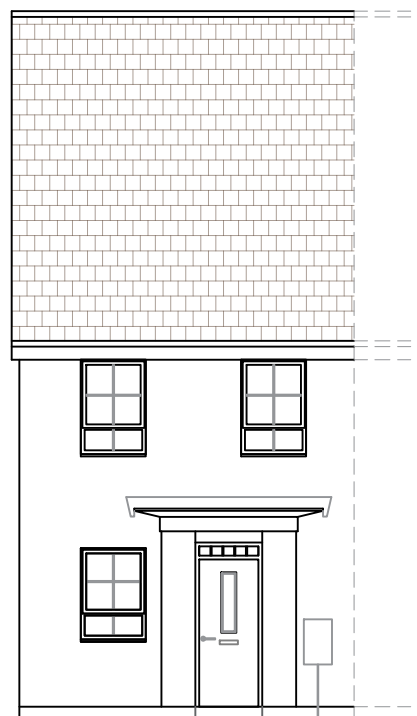

EXISTING FRONT ELEVATION

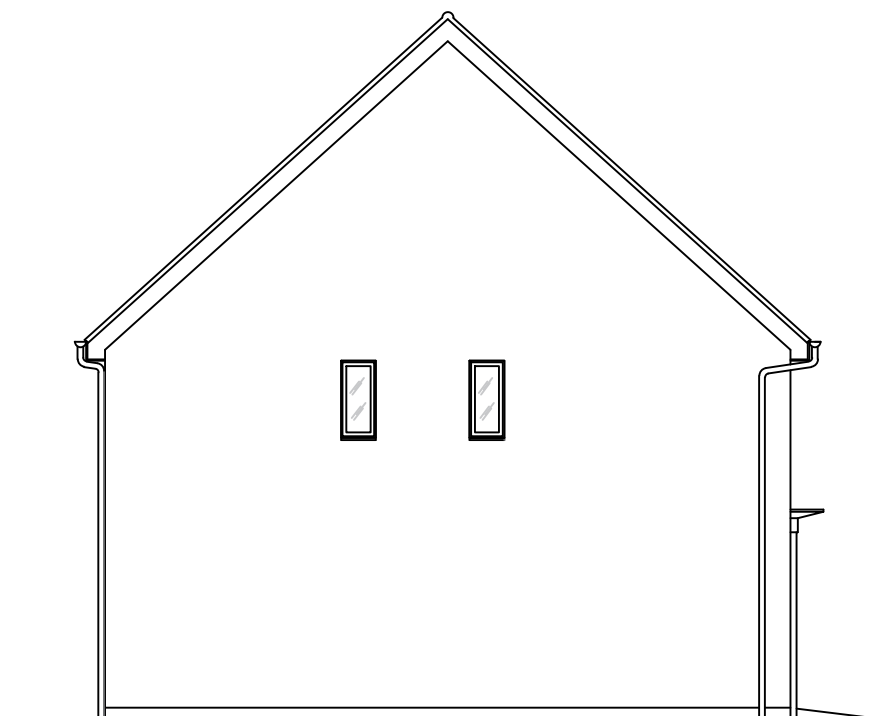

EXISTING SIDE (E) ELEVATION

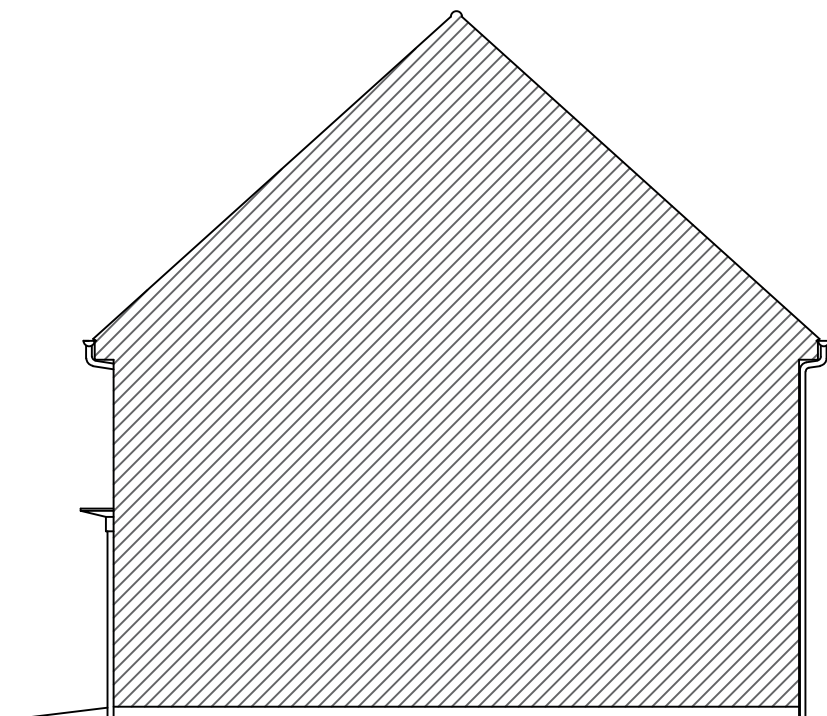

EXISTING SIDE (PARTY WALL) ELEVATION

