


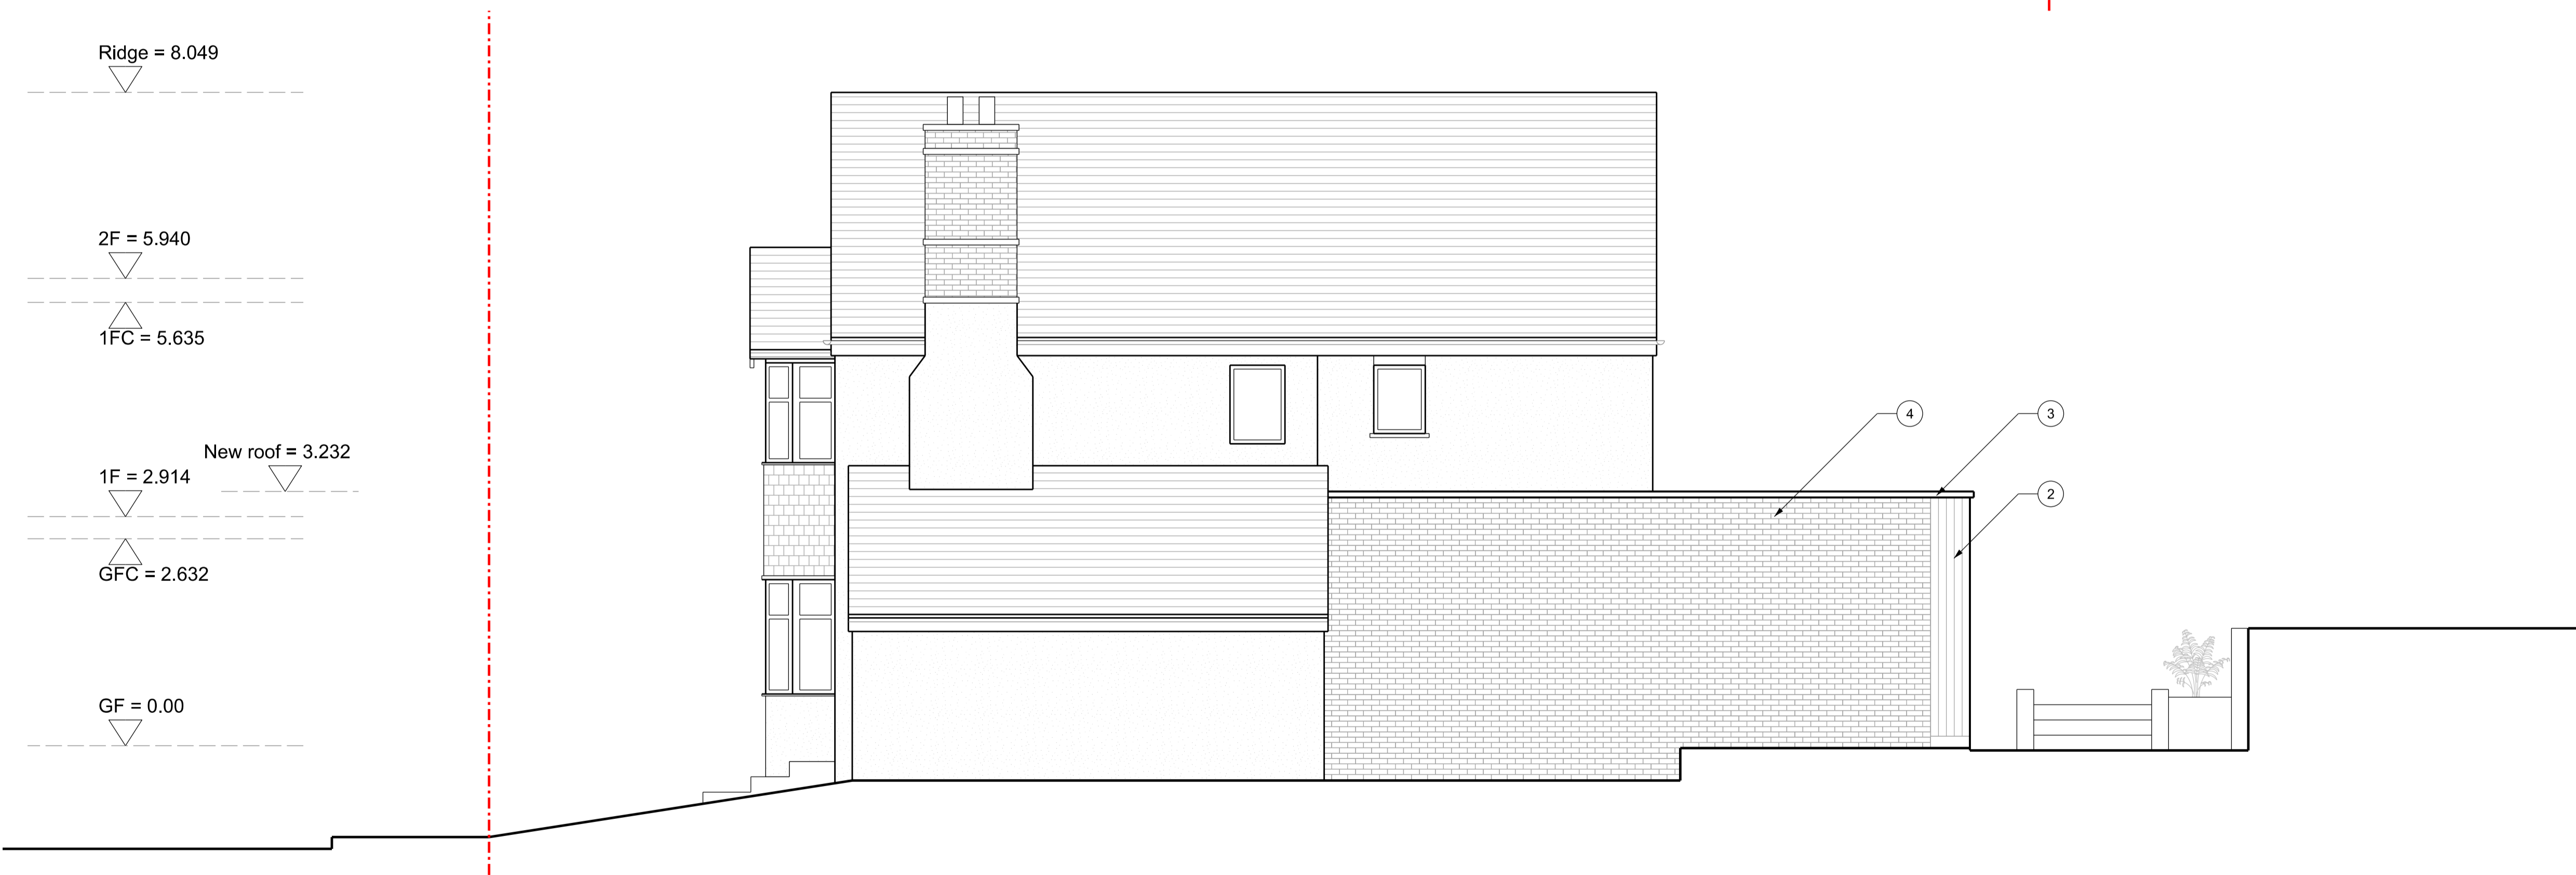


Proposed North Elevation



Proposed South Elevation

**KJC**  
architects

2 Grove Cottage  
Carshalton, SM5 3BD  
+44 (0) 20 3745 4405

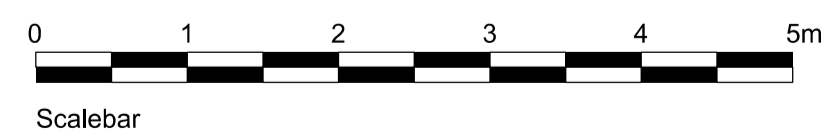

25 Reddown Road  
Coulston CR5 1AN

Proposed Elevations

INFORMATION 1:50@A1 or 1:100@A3 14.09.23

Project No	Type	Blg	Number	Zone/Lvl	Rev
2337	P	01	0120	ZXX	03

Notes:  
1. Do not scale  
2. Contractor to Check all dimensions and report omissions and errors to the Architect

No.	Revision	Date	Initial	Chkd
03	Issued for Planning	11.10.23	AL	KJC
02	Issued to client	09.10.23	AL	KJC
01	Issued to client	26.09.23	AL	KJC

- Legend
- 1- Anthracite grey standing seam zinc cladding
  - 2- Vertical timber cladding
  - 3- Anthracite grey zinc coping
  - 4- Red brick
  - 5- Anthracite grey aluminium framed window
  - 6- Anthracite grey projecting window liner
  - 7- Anthracite grey aluminium framed sliding doors