


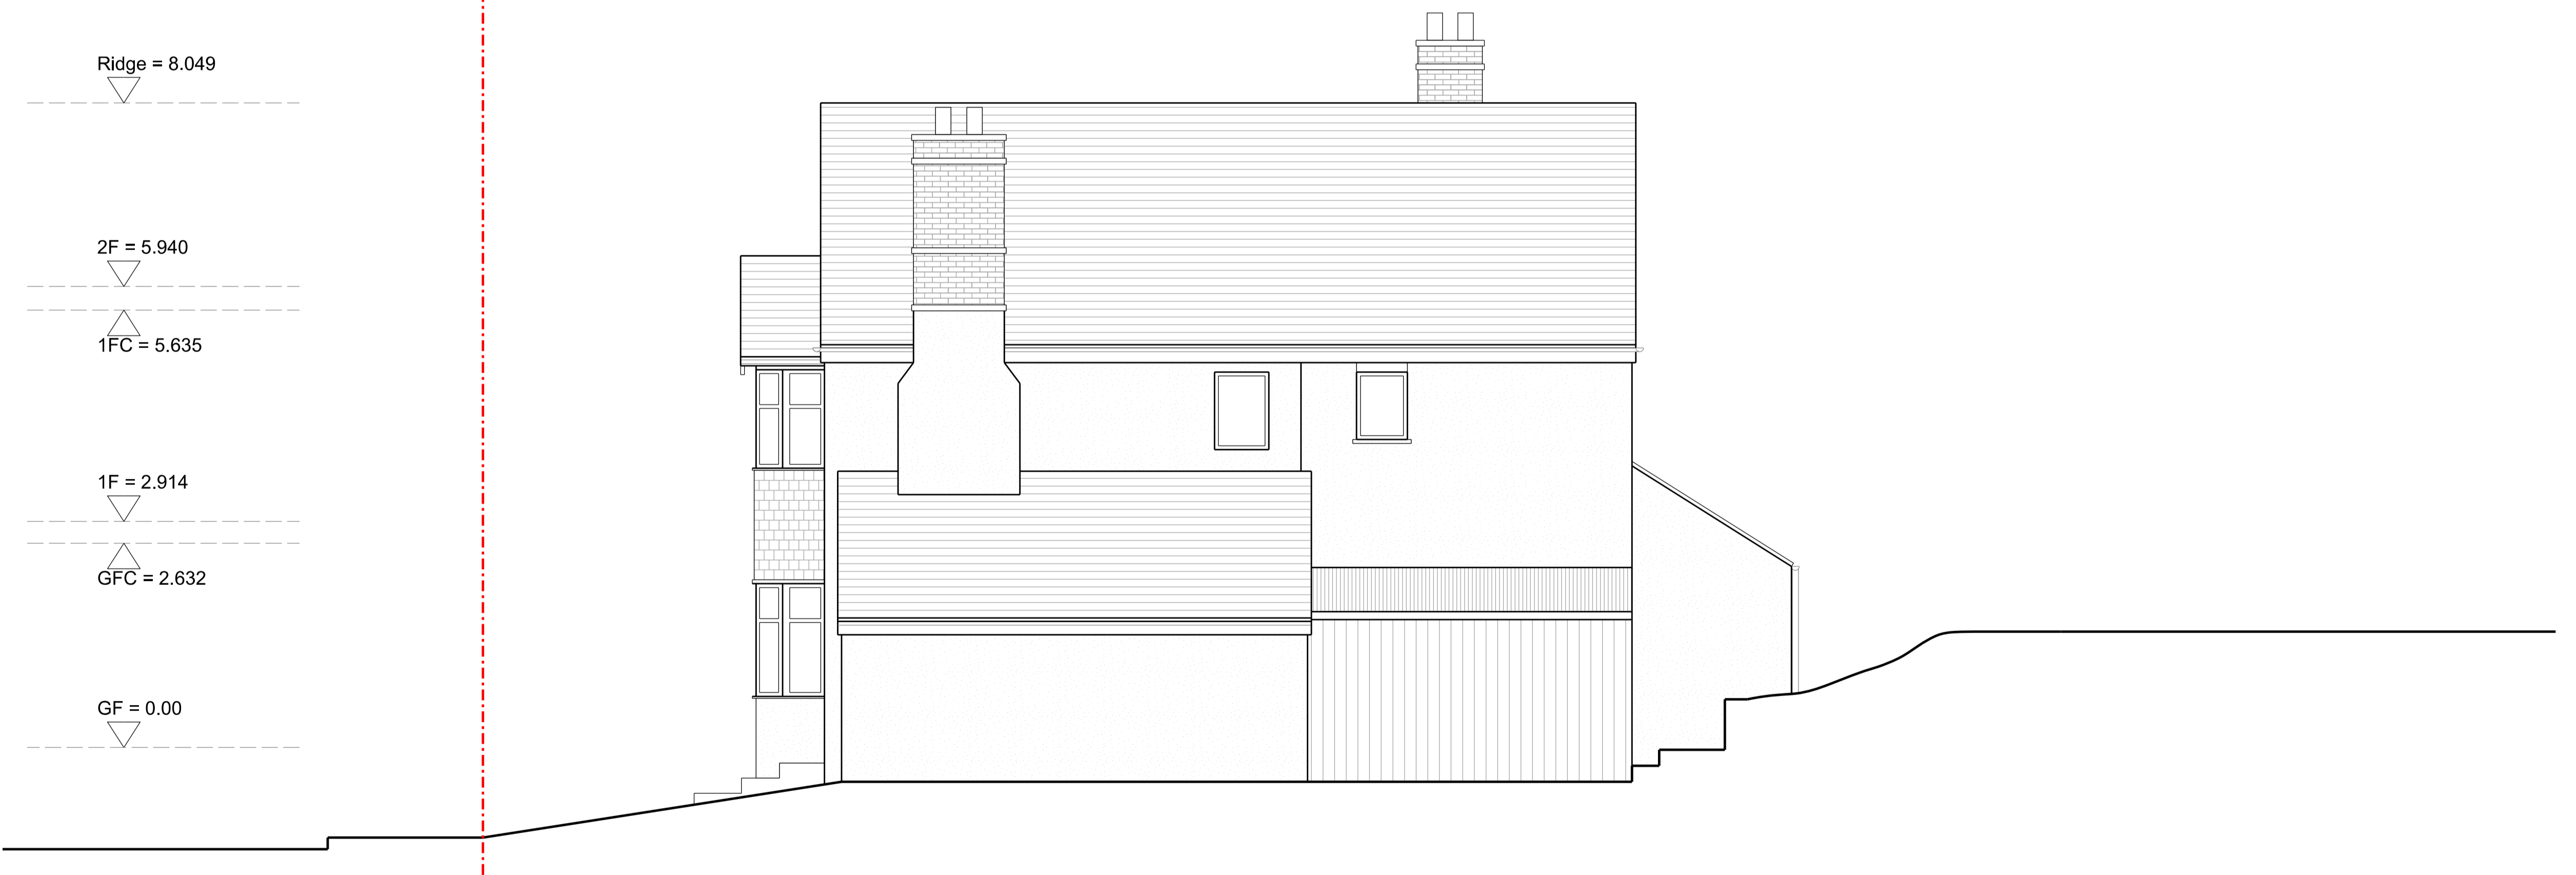


Existing North Elevation



Existing South Elevation

KJC
architects

2 Grove Cottage
Carshalton, SM5 3BD
+44 (0) 20 3745 4405

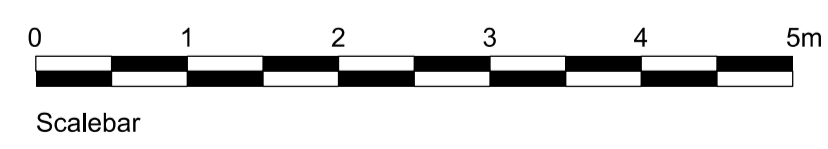

25 Reddown Road
Coulston CR5 1AN

Existing Elevations

INFORMATION	1:50@A1 or 1:100@A3	14.09.23			
Project No	Type	Blg	Number	Zone/Lvl	Rev
2337	P	01	0020	ZXX	04

Notes:
1. Do not scale
2. Contractor to Check all dimensions and report omissions and errors to the Architect

04 - Issued for Planning	11.10.23	AL	KJC
03 - Issued to client	10.10.23	AL	KJC
02 - Issued to client	26.09.23	AL	KJC
01 - Issued to client	15.09.23	AL	KJC
No. Revision	Date	Initial	Chkd