

Do not scale from this drawing.

SAFETY HEALTH AND ENVIRONMENTAL INFORMATION

IN ADDITION TO THE HAZARD/RISKS NORMALLY ASSOCIATED WITH THE TYPES OF WORK DETAILED ON THIS DRAWING, NOTE THE FOLLOWING RISKS AND INFORMATION.


RISKS LISTED HERE ARE NOT EXHAUSTIVE. REFER TO DESIGN ASSESSMENT FORM NO.

CONSTRUCTION

DEMOLITION

FOR INFORMATION RELATING TO USE, CLEANING AND MAINTENANCE SEE THE HEALTH AND SAFETY FILE.

IT IS ASSUMED THAT ALL WORKS WILL BE CARRIED OUT BY A COMPETENT CONTRACTOR WORKING, WHERE APPROPRIATE, TO AN APPROVED METHOD STATEMENT.

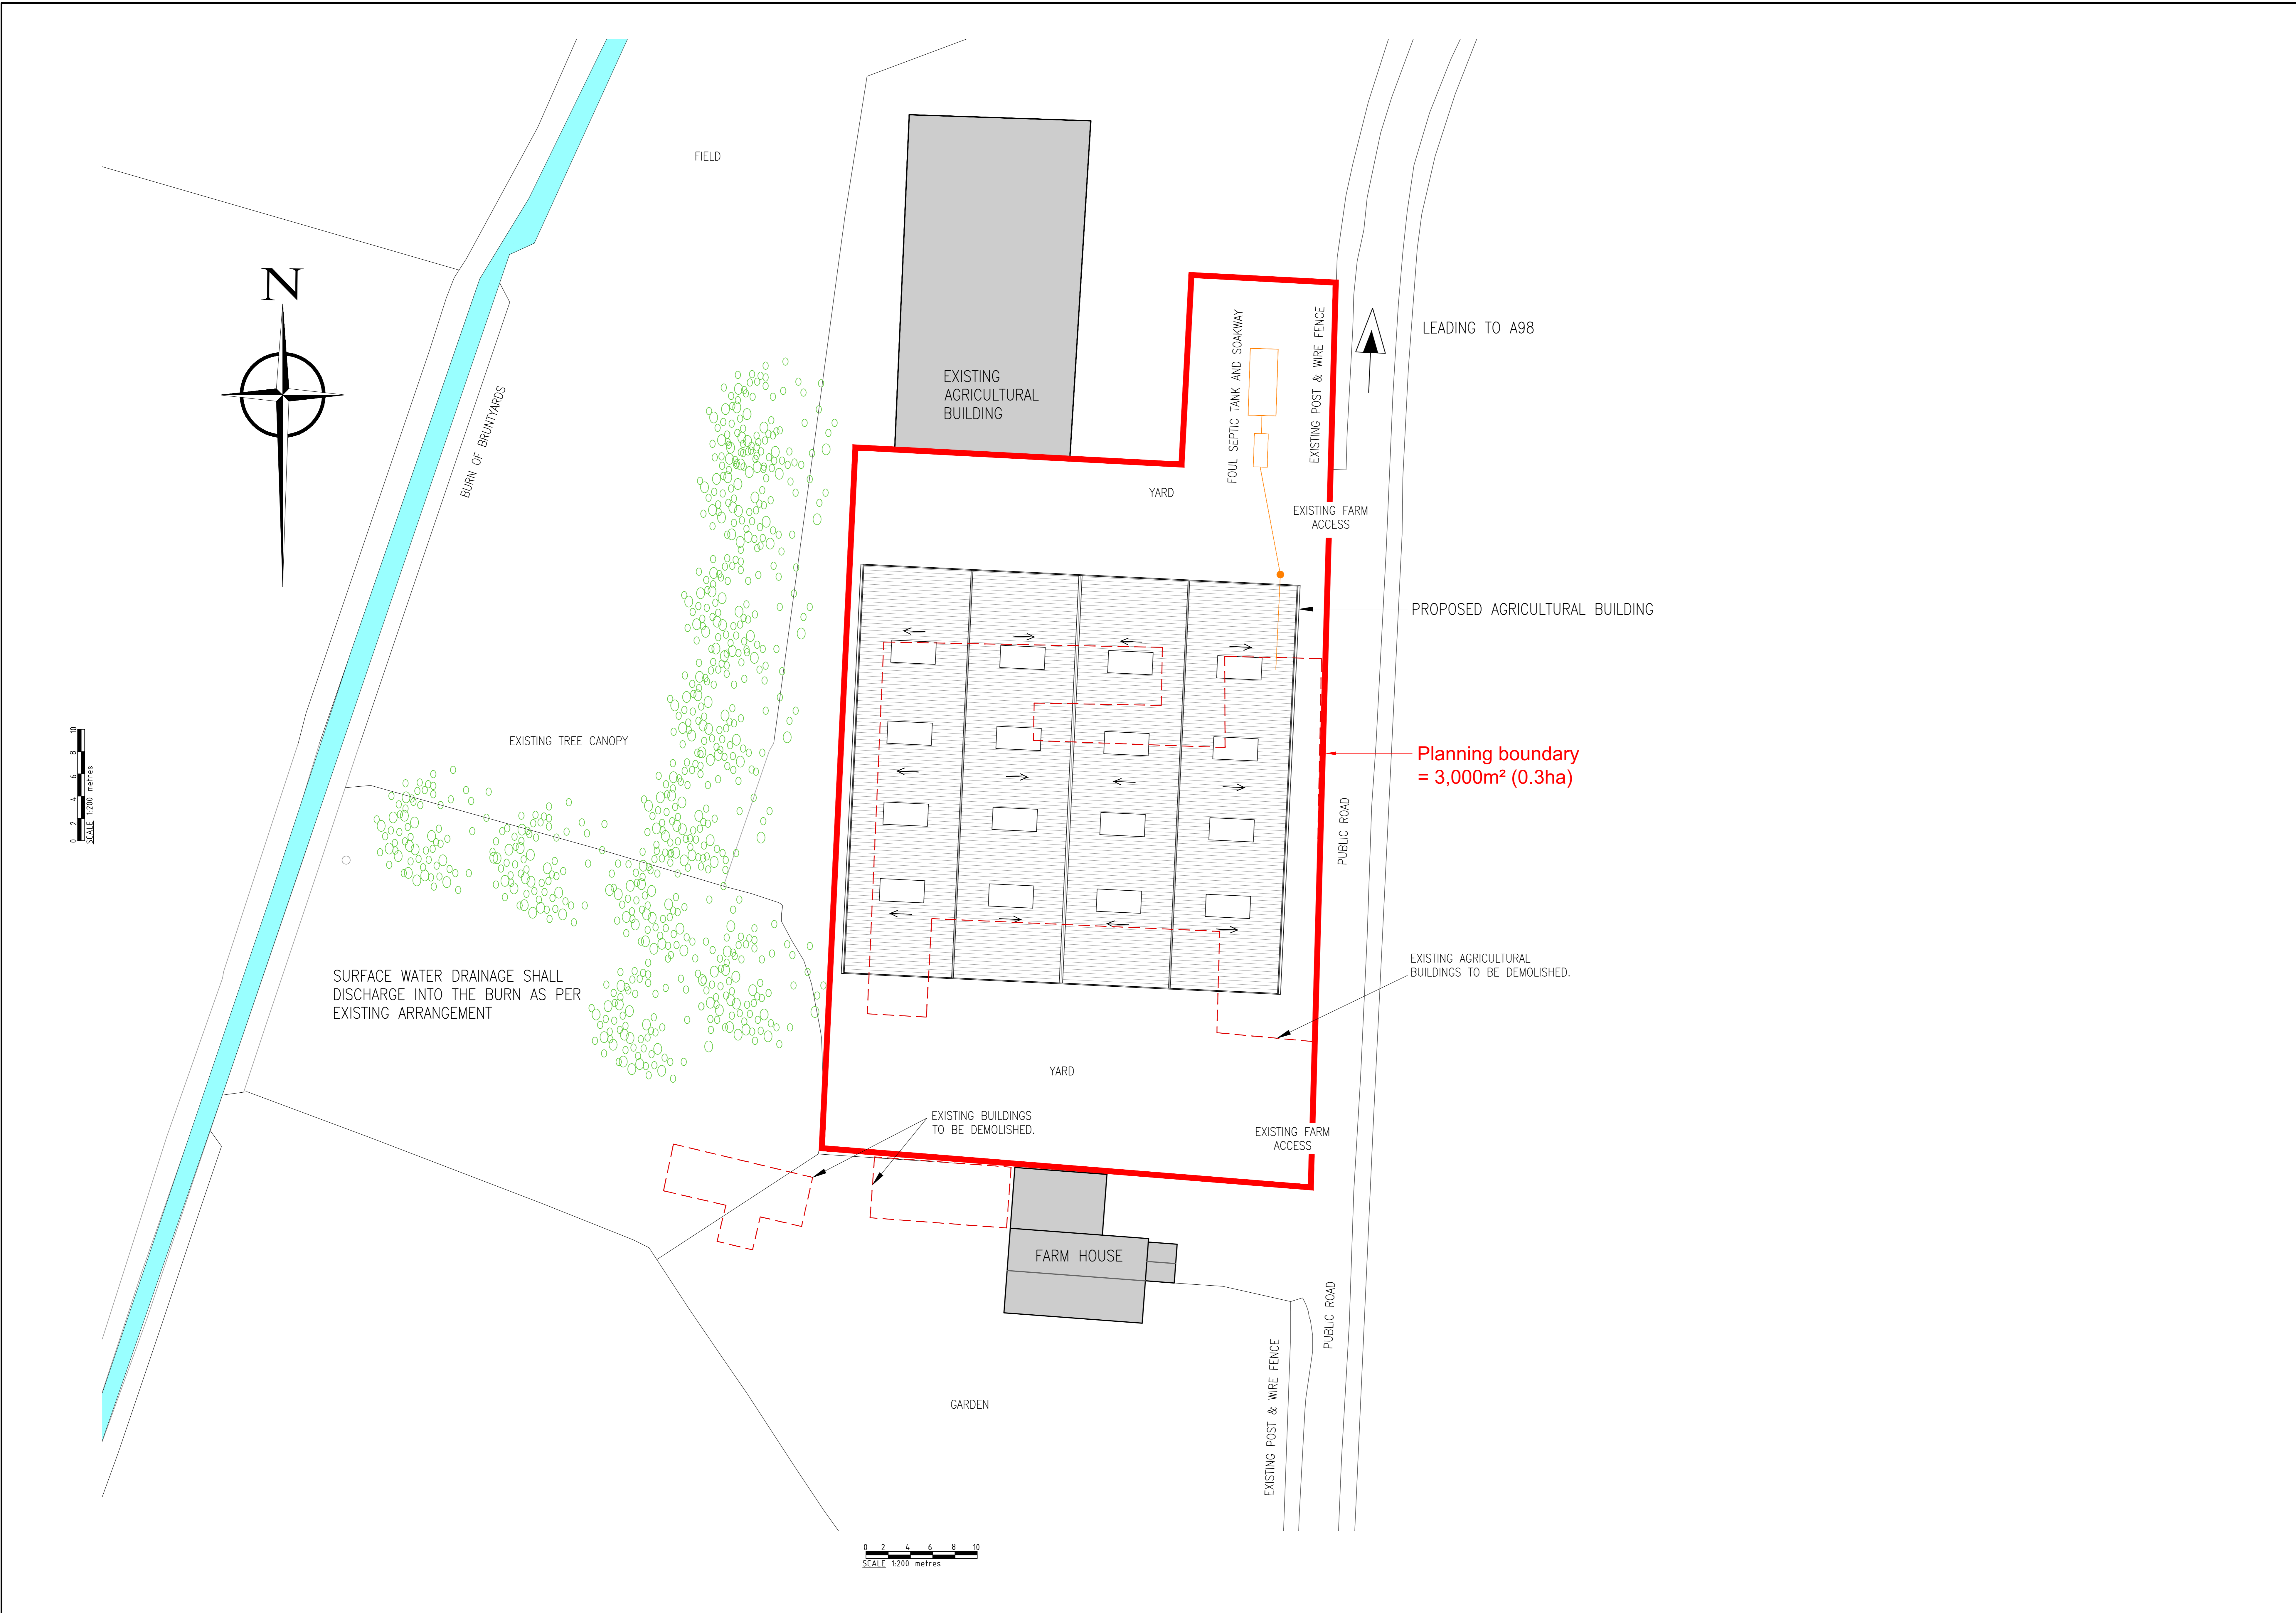

Rev.	Date	Description	Drawn	Checked	Approved
A	01/11/23	PLANNING RED LINE BOUNDARY ADDED.	CD	ST	ST

Notes:

Class: PATRICK D DICKSON LIMITED

Project Title: FORTRIE, KING EDWARD, ABERDEENSHIRE, SCOTLAND, AB45 3QA PROPOSED AGRICULTURAL BUILDING

Scale of site: AS SHOWN

Site: Planning

Drawn: CR

Checked: ST

Approved: GJA

Date: 02/10/23

Date: 02/10/23

Date: 02/10/23

Drawing No: 157458/0000

Revision: A

FAIRHURST

88 Queens Road, ABERDEEN, AB15 4JZ
Tel: 01224 321 222 Fax: 01224 323 201

Jamieson Construction