




Notes:

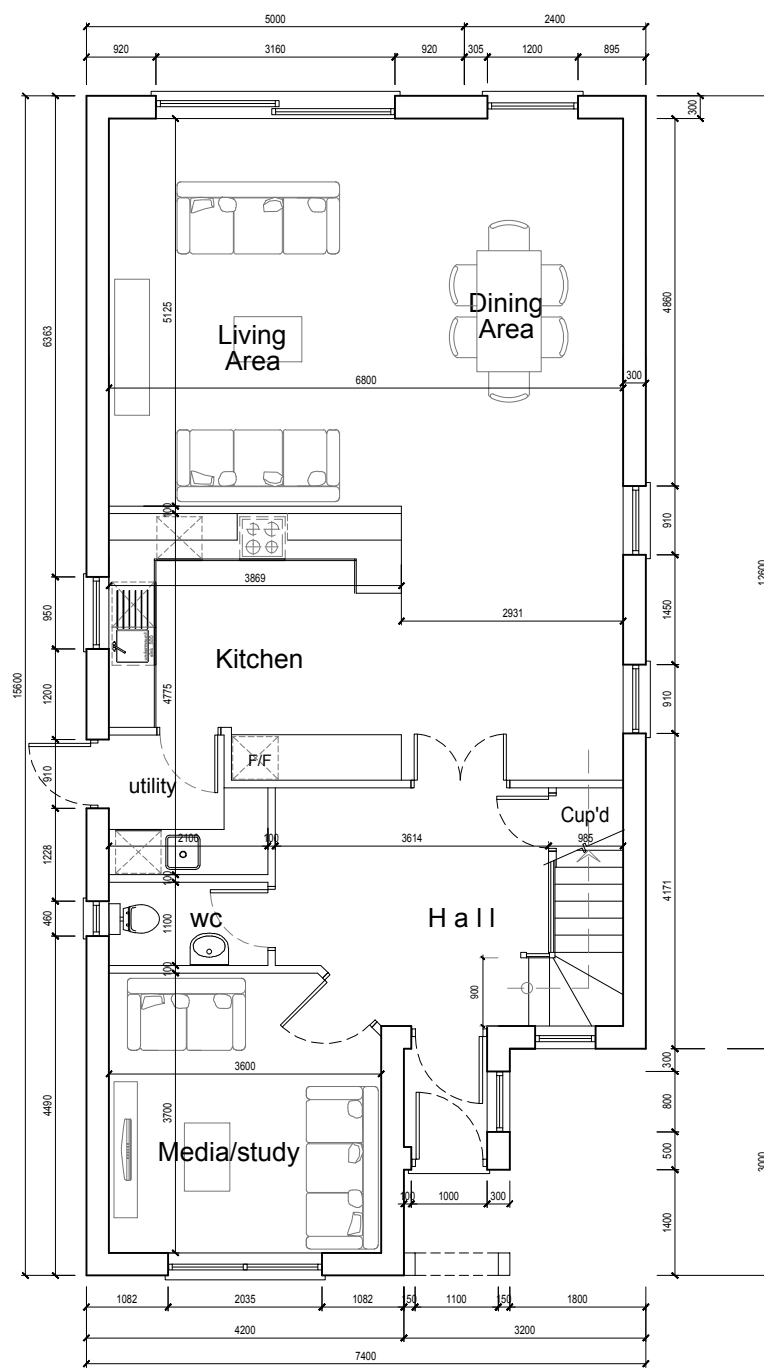

Ground Floor

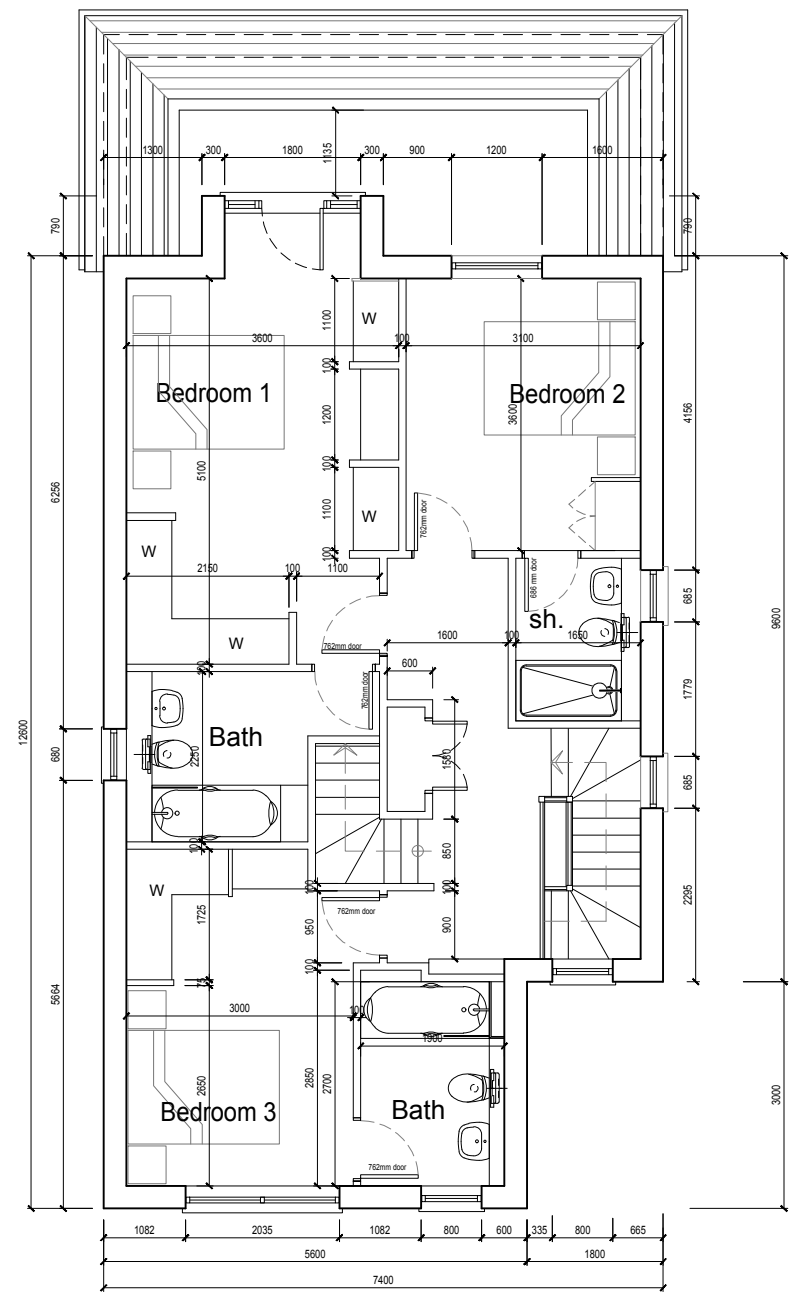

First Floor

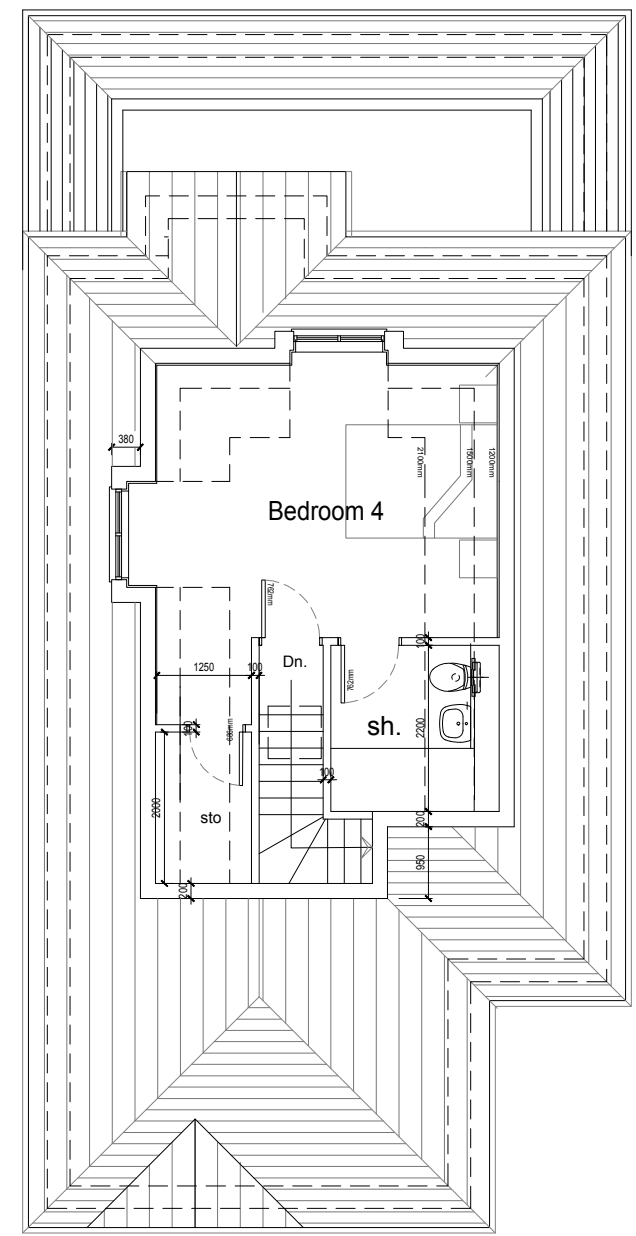

Second Floor

A 17.10.23 client amendments

Revision Date	Description
---------------	-------------


Project: Winkfield Men's Club Winkfield North point:  
 Client: County Homes Thames Valley Ltd.

Drawing: Plot 3 - Floor plans Drawn by: SE

Drawing number: 3181.PLN.108 Rev: A Date: 03.10.2023



1st Floor | 10-12 The Broadway | Wycombe End | Beaconsfield HP9 1ND | tel no.01494 674969 | www.progressplanning.co.uk

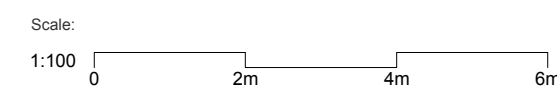

A0 A1 A2 A3 A4