
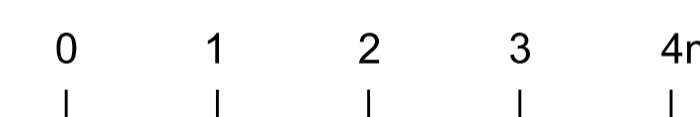


Existing Fabric

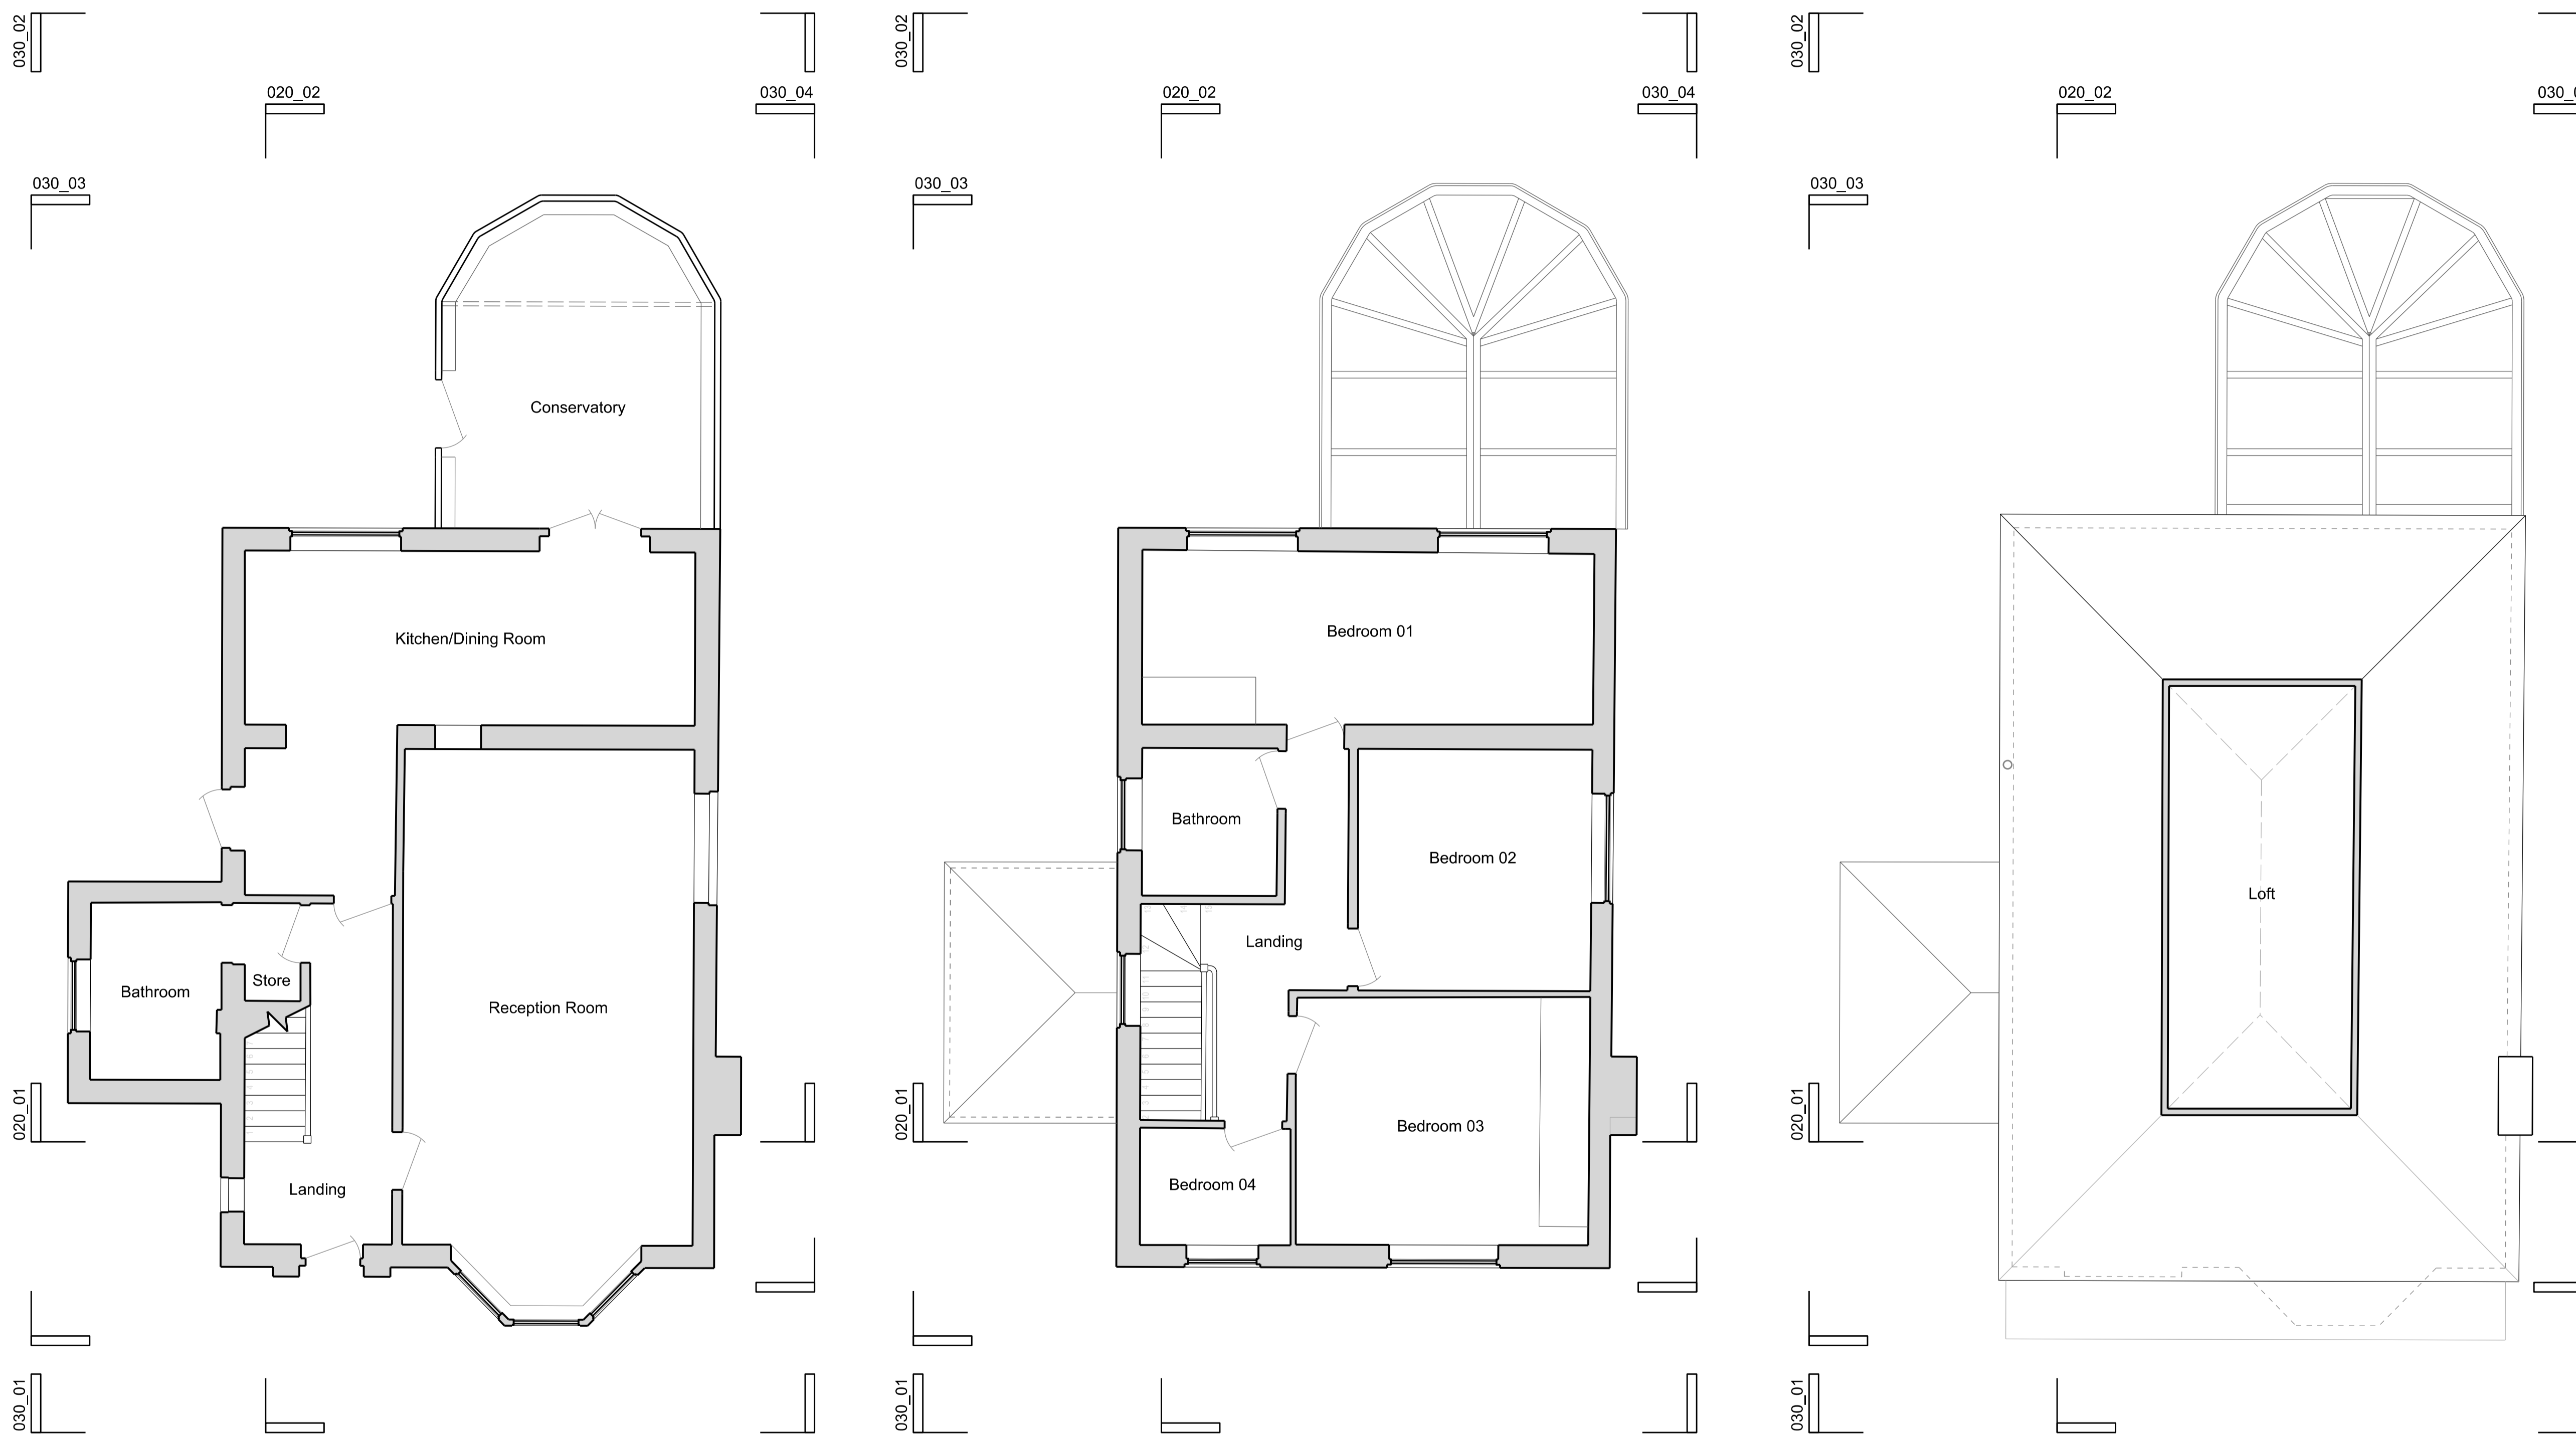

revision	date	status
-	11.08.23	Issued to client

Andrew Paine Architecture
 T 020 7207 5698
 E studio@aparchitecture.co.uk
 W www.aparchitecture.co.uk

job title
51 Dynes Road

drawing title
EXISTING PLANS

scale	status
1:50 at A1; 1:100 at A3	FOR COMMENT

project	drawing	revision
21009	010	-