


FOR PLANNING PURPOSES ONLY

NOT FOR CONSTRUCTION



N

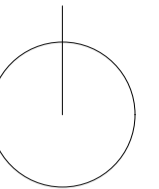

The red dashed line indicates elements to be removed

The blue dashed line indicates the tree protection fence in accordance with BS5837

The images below indicate the tree protection fence specification in accordance with BS5837

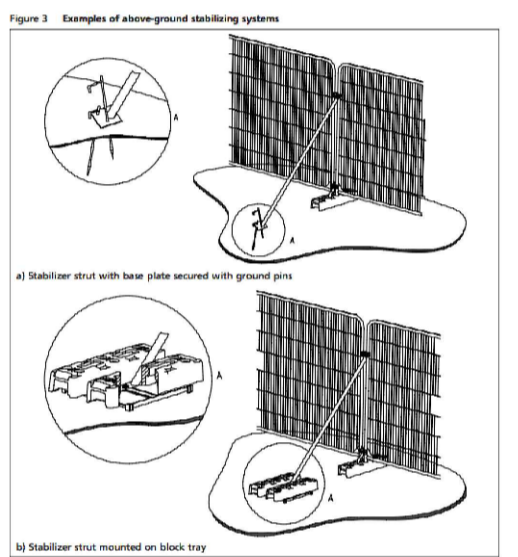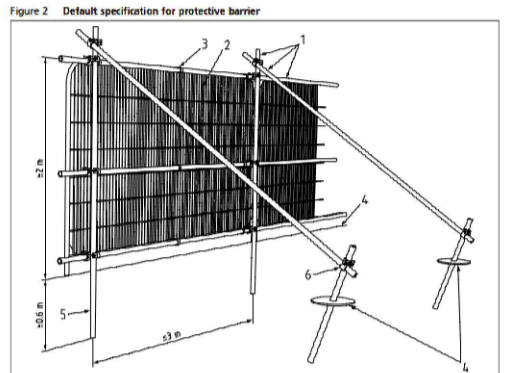

REV.	DATE	BY	AMENDMENT	CHK.

PLANNING



2 Lucastes Mews, Paddockhall Road,
Haywards Heath,
West Sussex, RH16 1HE
(01444) 452604
hh@gouldbaxter.co.uk
www.gouldbaxter.co.uk

NOTES:
DO NOT SCALE OFF THIS DRAWING UNLESS FOR PLANNING PURPOSES.
CHECK ALL DIMENSIONS ON SITE BEFORE ANY WORK IS COMMENCED.
ALL GOODS MATERIALS AND WORKMANSHIP MUST CONFORM WITH CURRENT BUILDING REGULATIONS, BRITISH STANDARDS AND CODES OF PRACTICE.
COPYRIGHT OF THIS DRAWING IS RETAINED BY GOULD PROPERTY CONSULTANTS LTD T/A GOULD BAXTER AND IT MUST NOT BE REPRODUCED WITHOUT WRITTEN CONSENT.


CLIENT:
Mr and Mrs J Hobden

PROJECT:
48 Surrenden Crescent
Brighton
East Sussex
BN16WF

DRAWING:
Tree Protection Plan
As Proposed

DATE: 18.07.2023	SCALE AT A1: 1:100	DRAWN BY: CS CHECKED BY: MC
---------------------	-----------------------	--------------------------------

JOB NO. GH432	DRAWING NO. TP.01	REV. -
------------------	----------------------	-----------

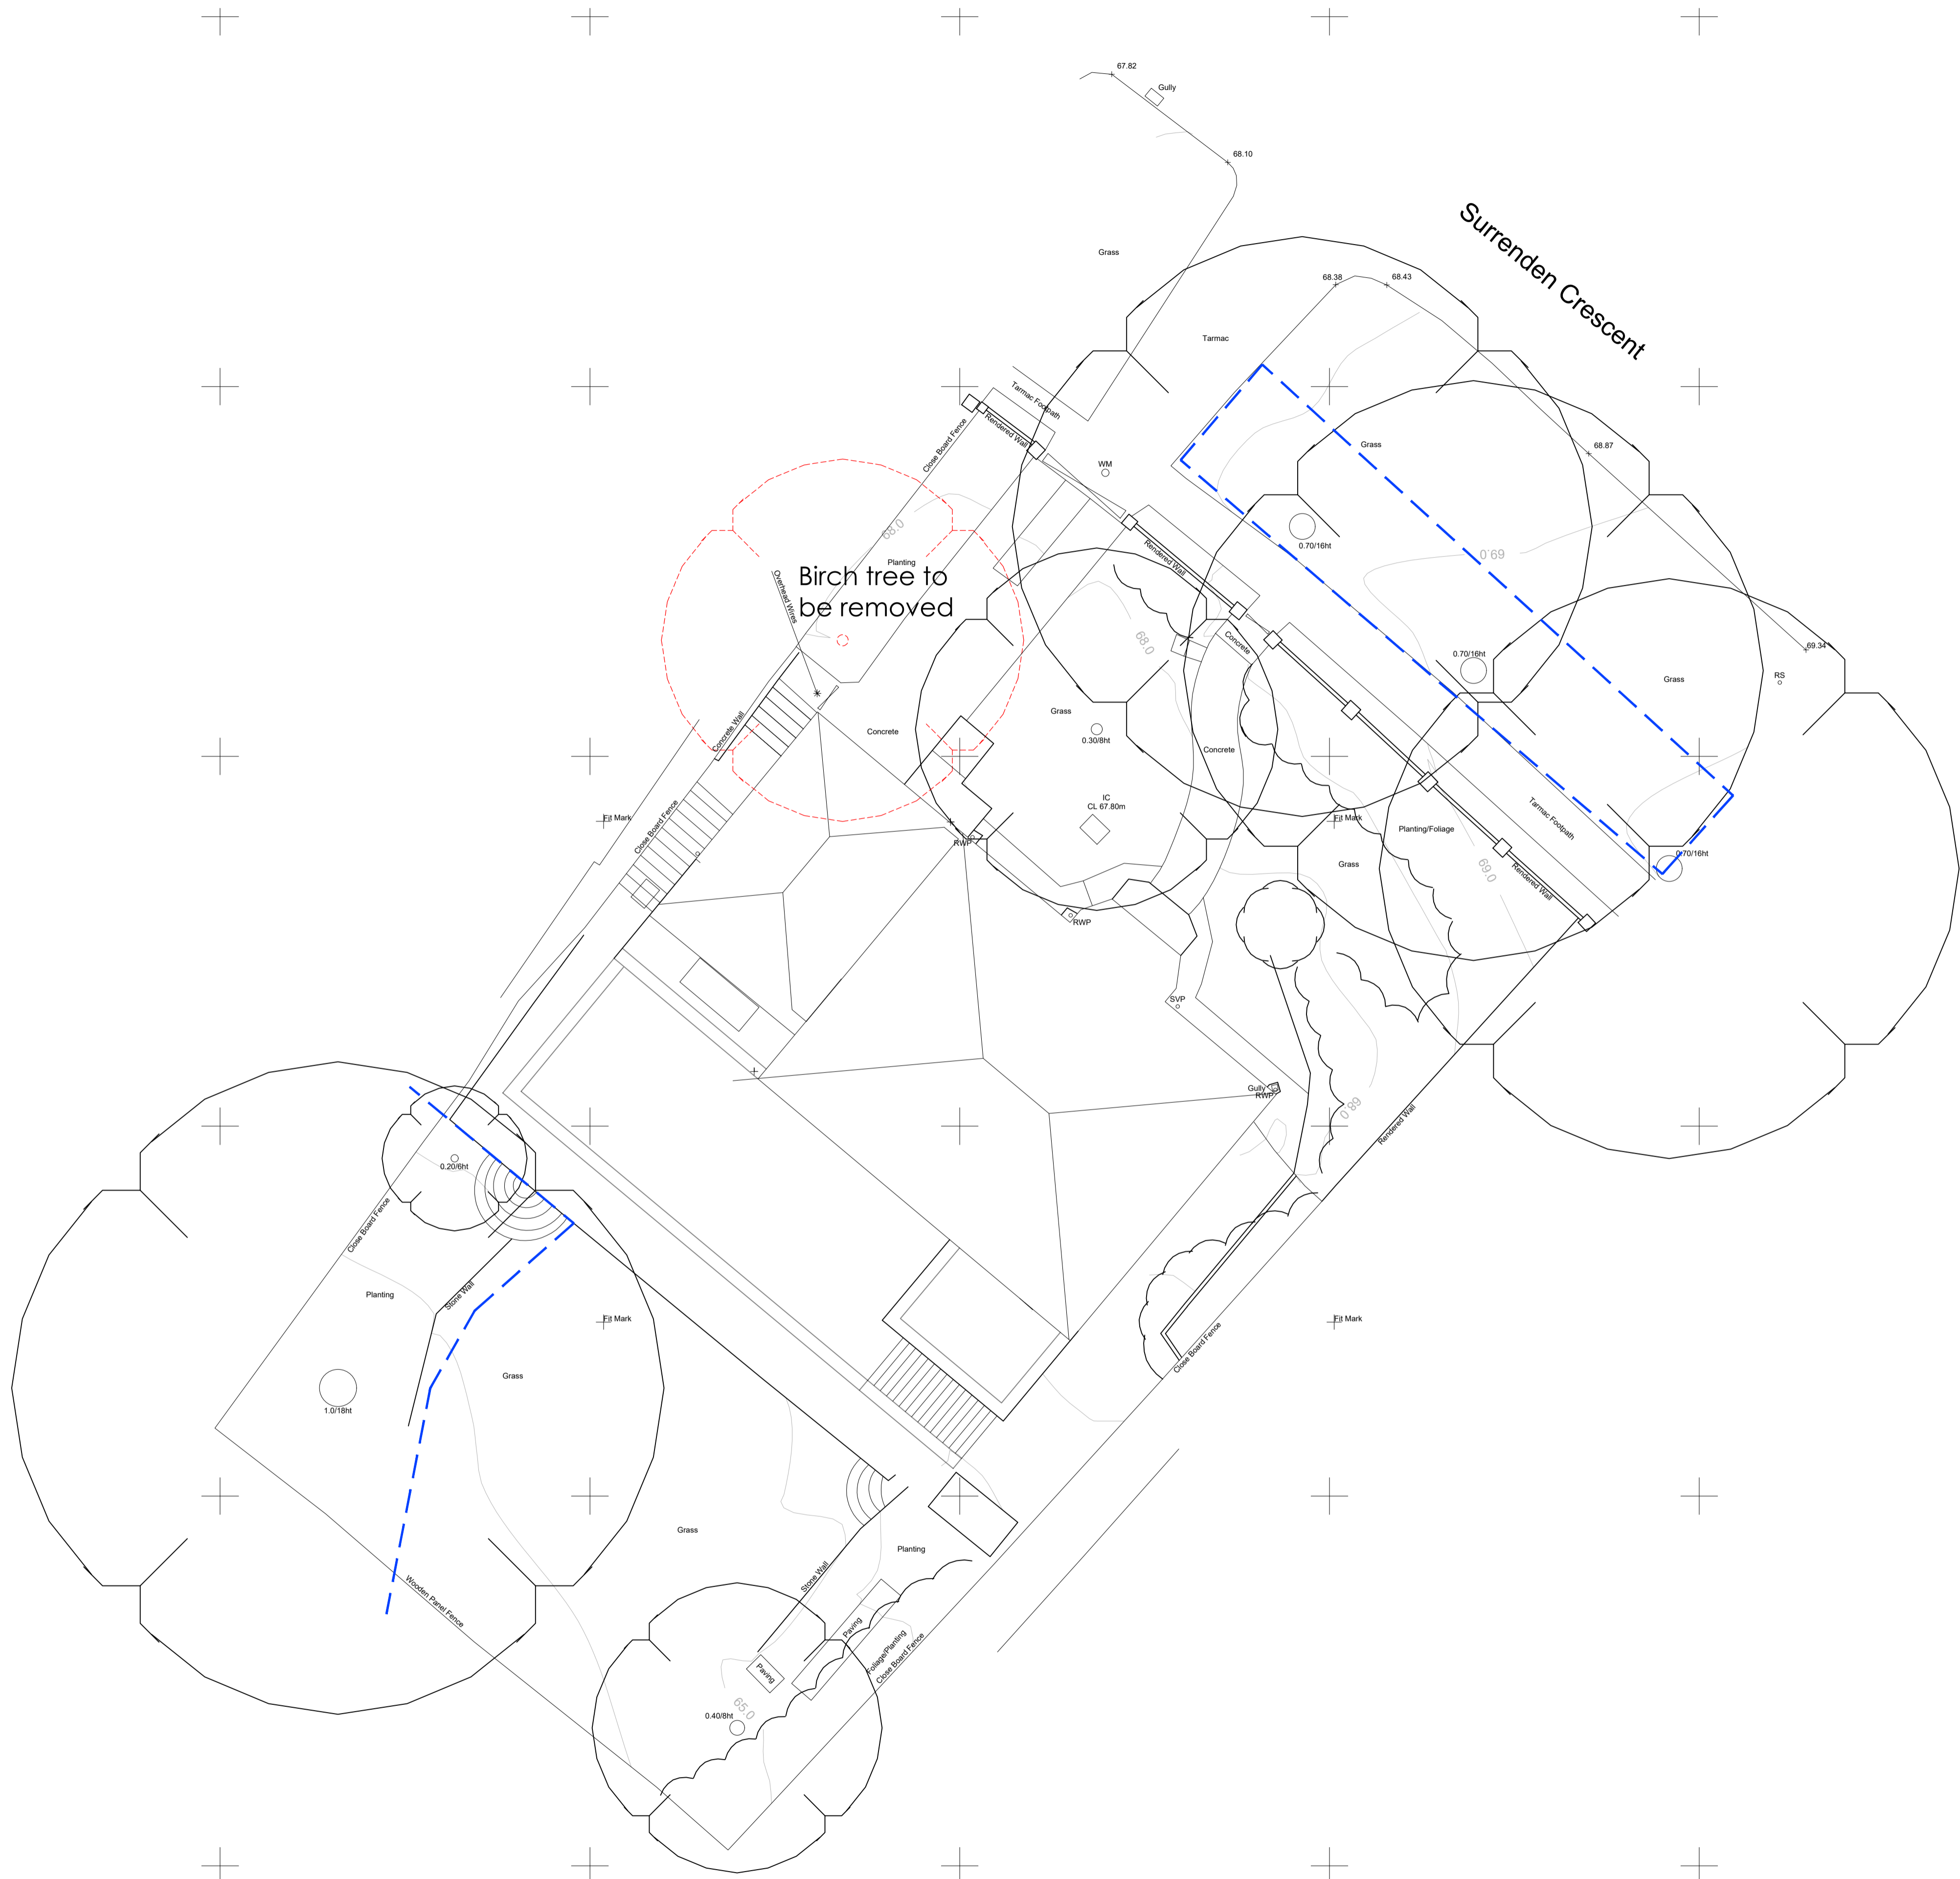

TREE PROTECTION PLAN - AS PROPOSED
SCALE @ 1:100 ON AN A1 SHEET

