



TOLLERTON LANE

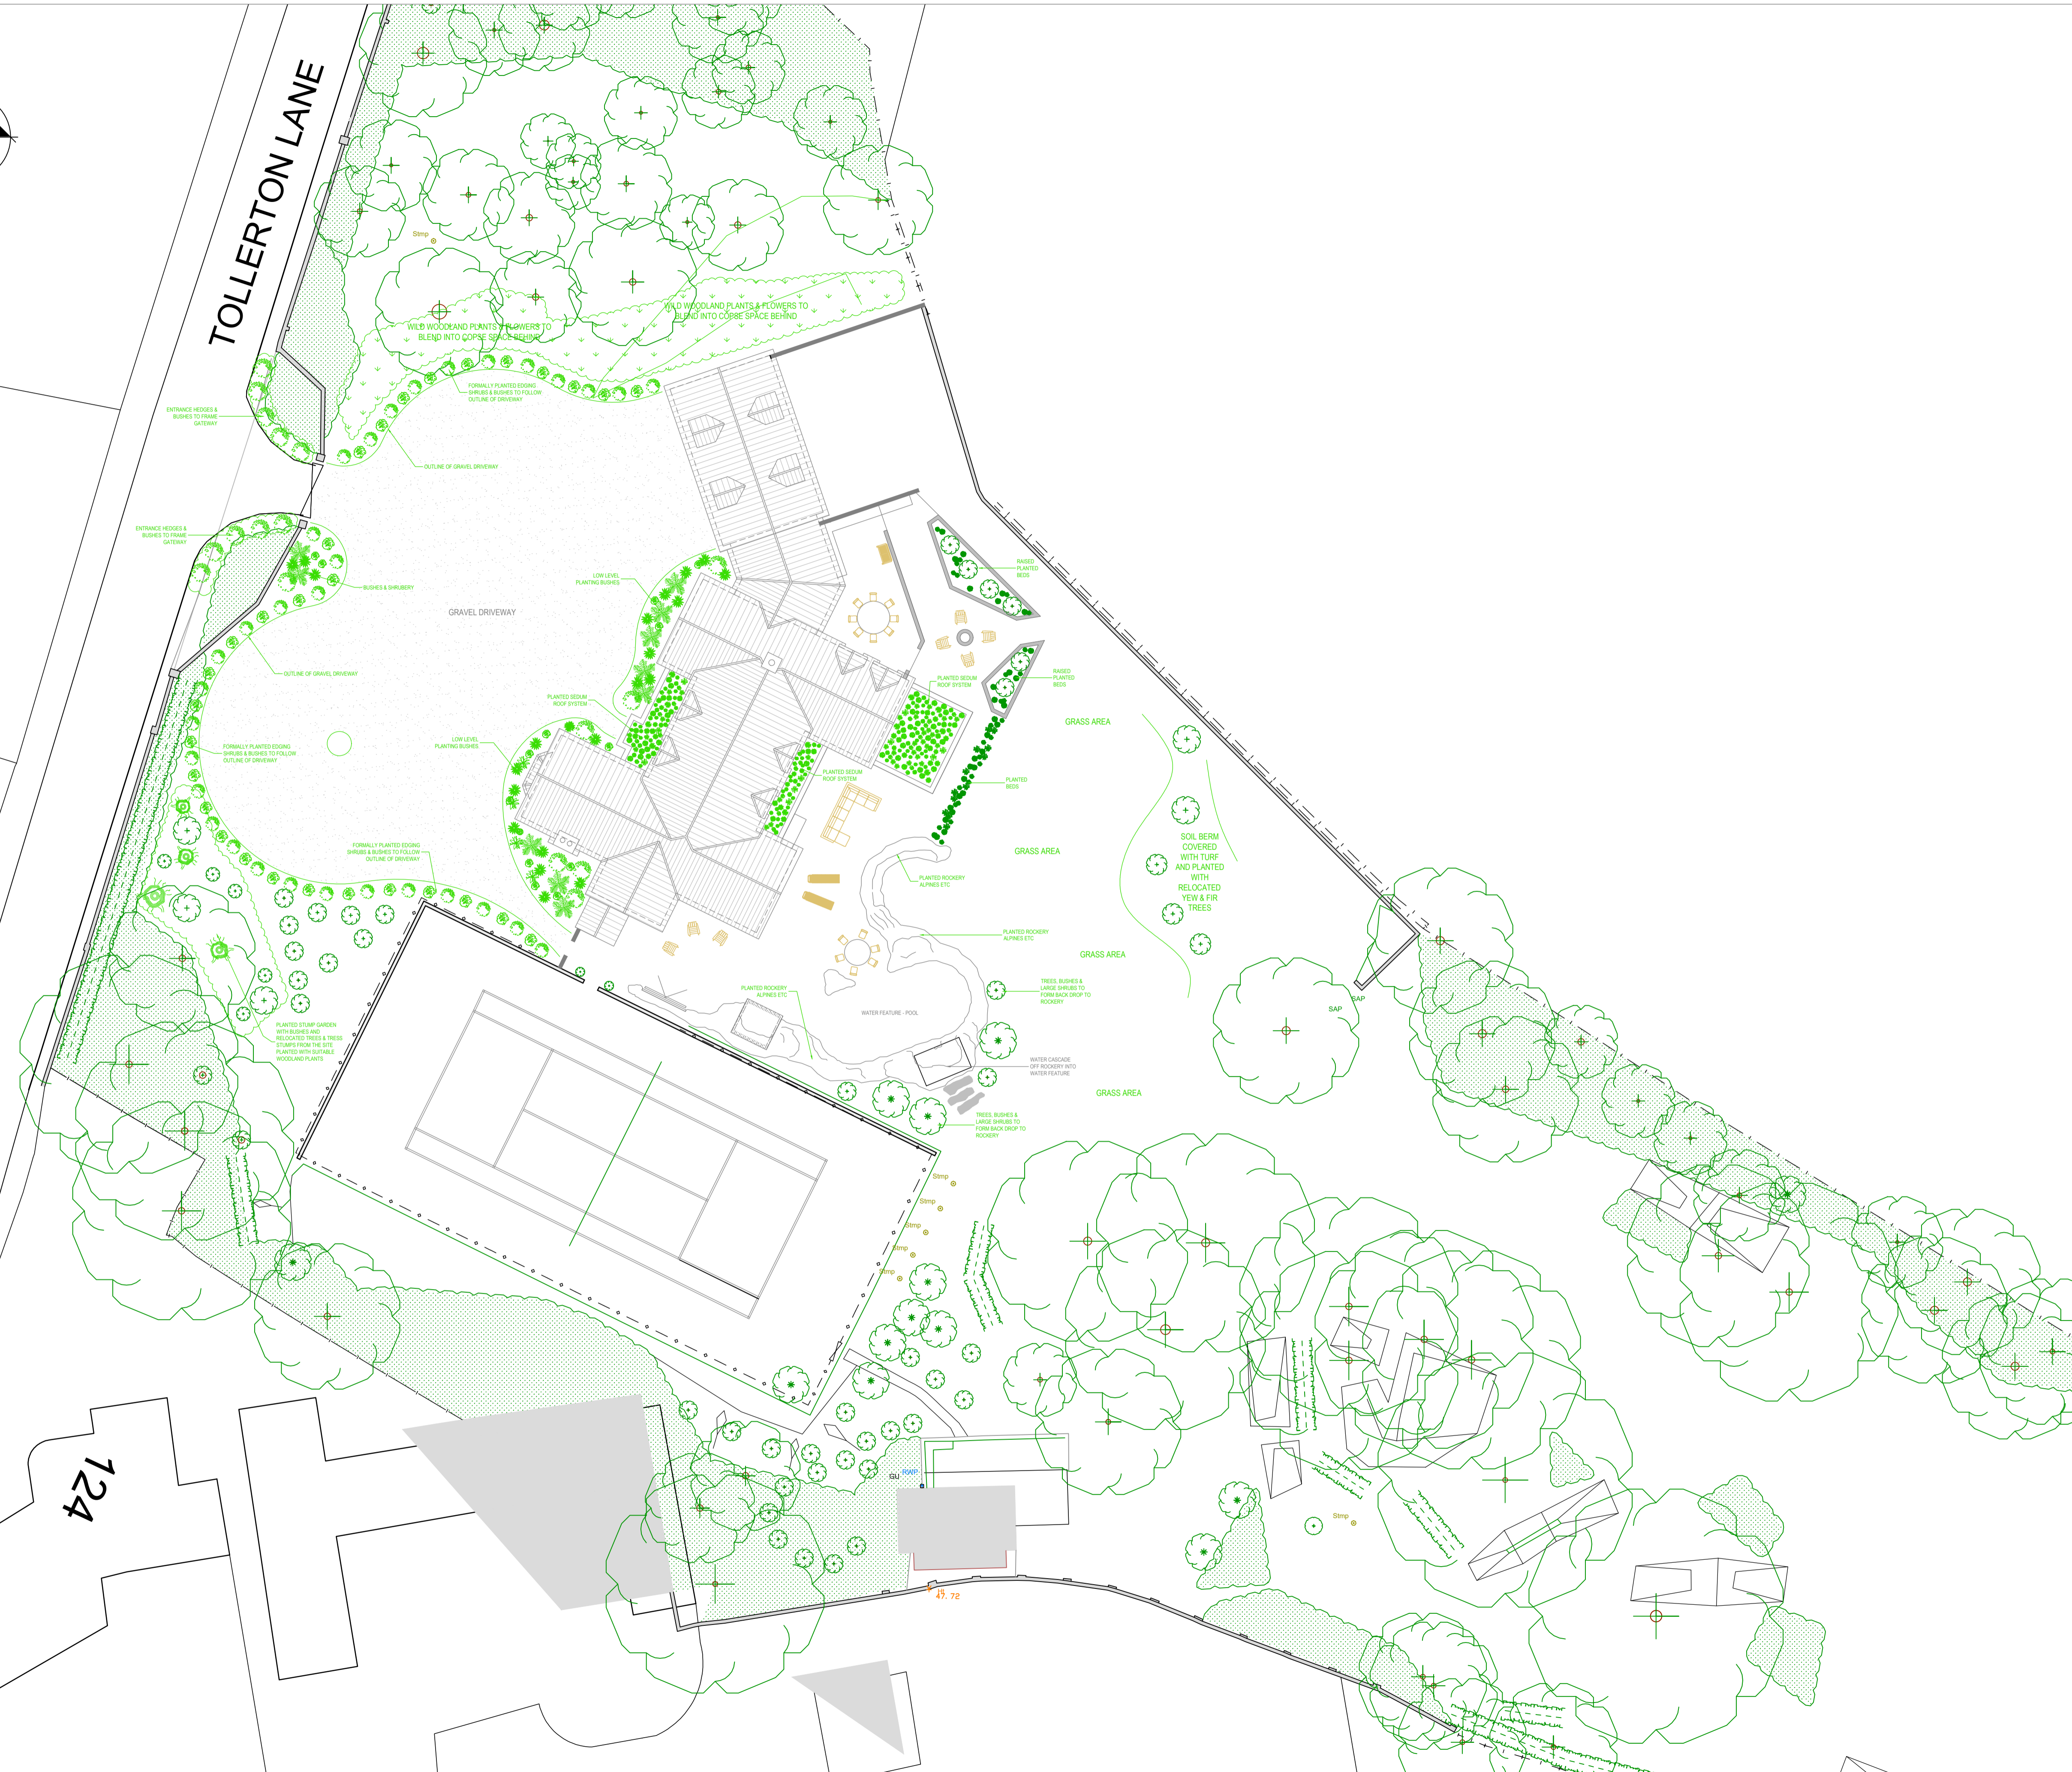

124

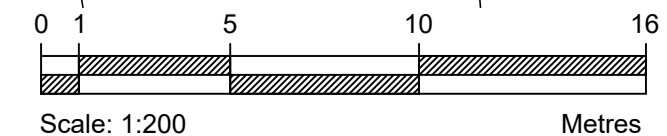

Proposed Site Layout Plan (1:200)

**General Notes:**  
This drawing is to be read in-conjunction with all other relevant drawings and specifications.  
Should any discrepancies between the details/dimensions indicated on this and/or any other relevant drawings Designspace Architecture Ltd must be notified immediately.

F	Condition Discharge Amendments	01/11/23	JC	JR
E	Scheme Amendments following LPA comments	01/11/23	JC	JR
D	Scheme Amendments	01/11/23	JC	JR
C	Scheme Amendments	02/06/21	JC	JR
B	Scheme Amendments	02/06/21	JC	JR
REV:	DATE:	DWN:	CHK:	

DRAWING STATUS: **DEVELOPMENT** STATUS CODE: **S0**

**DESIGN SPACE ARCHITECTURE** Tower House, Lucy Tower Street  
Lincoln, Lincolnshire, LN1 1XW  
E. info@designspace.uk.com  
W. designspace.uk.com  
T. 01427 792 698

CLIENT:  
**MR MATT CHADDER**

PROJECT:  
**REPLACEMENT DWELLING**  
TOLLERTON LODGE  
TOLLERTON LANE  
TOLLERTON  
NOTTS

DRAWING TITLE:  
**PROPOSED SITE LAYOUT**

DATE:	DRAWN:	CHECKED:
FEB 20	JC	
SCALE:	PAPER SIZE:	REVISION:
As Stated	A1	F

PROJECT NUMBER: **DSA18-014** DRAWING NUMBER: **402**

Do not scale this drawing. All dimensions must be checked on site. All rights reserved. No reproduction in any material form is permitted without prior written consent.