

FINISHES:

ROOF - RED CLAY TILE

WALLS - TREATED SOPHWOOD

FEATHER EDGE BOARDS (SPINDS)

Plaster brick

COURSE - RED Spoke

RAINWATER - UPVC W/ROOF
BACK

PROPOSED OPEN FRONTED

2 BAY GARAGE


At

LITTLE PARK BEPTON RS


BEPTON




SCALE BAR 1:50

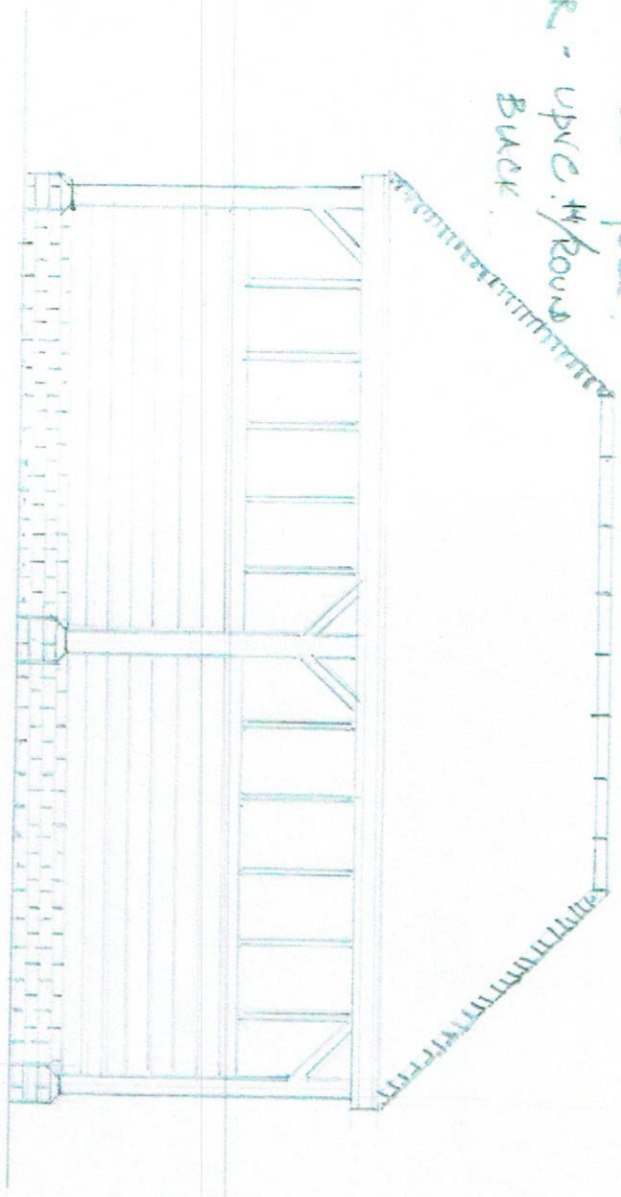


FRONT ELEVATION

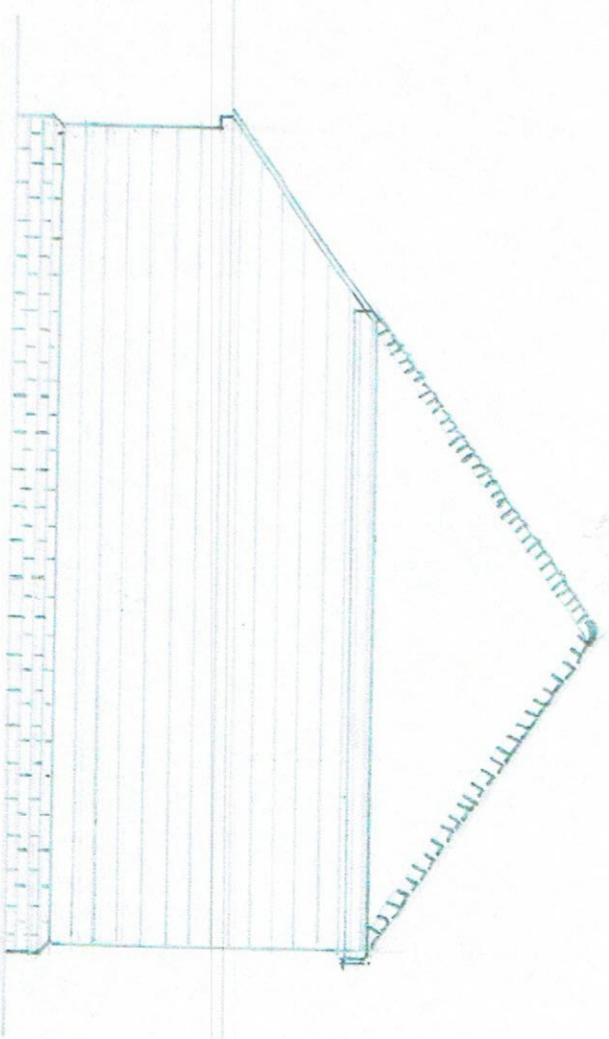

SIDE ELEVATION

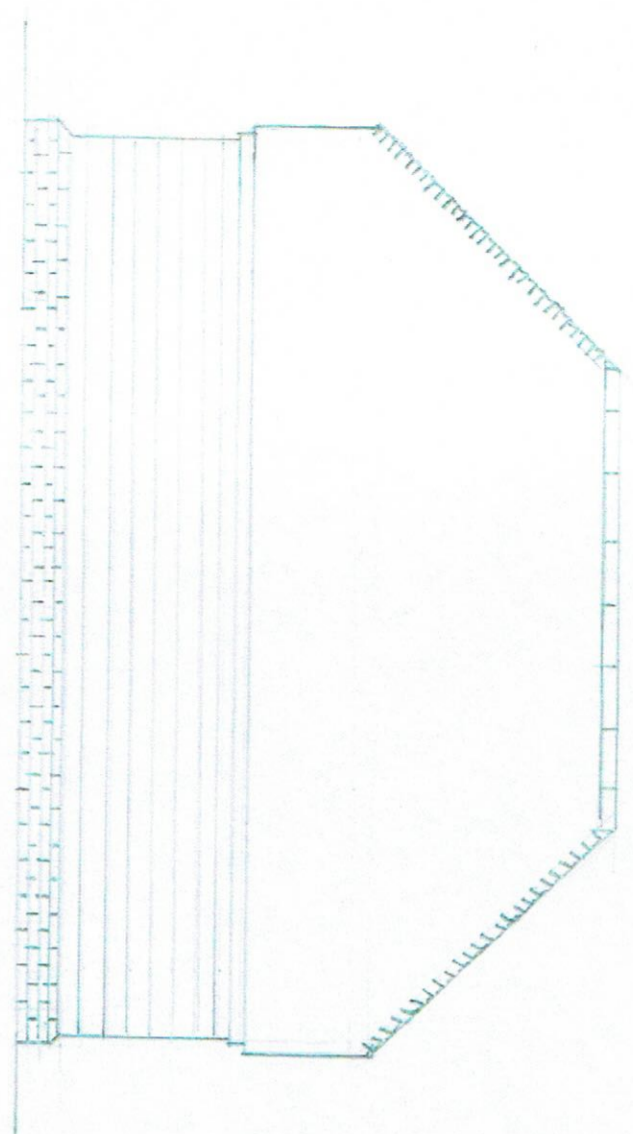

REAR ELEVATION

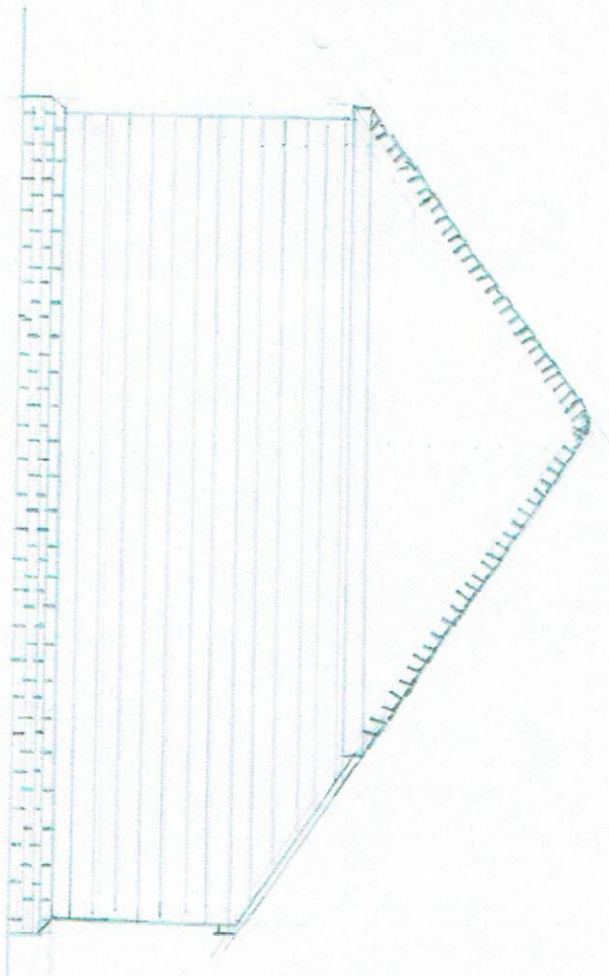

SIDE ELEVATION

DRAWING : ELEVATIONS

SCALE : 1/50

DATED : OCTOBER 2023