



177674



177574

562230

562330

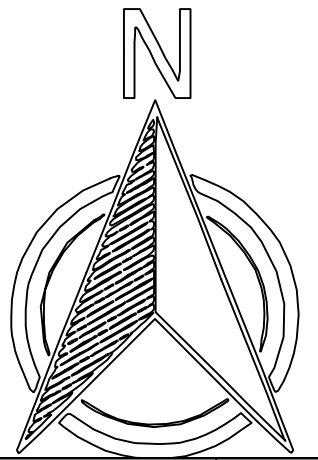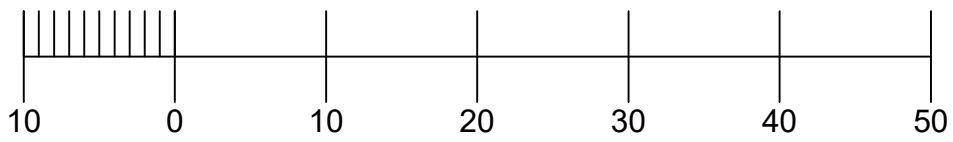

REFERENCE

NOTES:
 ALL DIMENSIONS TO BE CHECKED ON SITE PRIOR TO COMMENCEMENT OF WORKS.
 BEFORE BUILDING WORKS COMMENCES IT IS THE RESPONSIBILITY OF THE BUILDER OR OWNER TO SERVE PARTY WALL NOTICE.
 CLIENT TO ENSURE ALL OF THE CONTRACTORS' WORK ON SITE TO COMPLY WITH AND MEET APPROVAL OF THE RELEVANT BRITISH STANDARDS AND LOCAL AUTHORITY INCLUDING PLANNING AND BUILDING CONTROL DEPARTMENTS.

CONSULTANT: **TECH ENGINEERING (UK) LTD.**
 UNIT 2, 133B ILFORD LANE. ILFORD. IG1 2RP
 Mob: 078 8885 0200
 tech.engineering@yahoo.co.uk

DRAWN	GM
CHECKED	FH

CLIENT/PROJECT
17 MAPLE ROAD
GRAYS. RM17 6LB

TITLE
BLOCK PLAN
(EXTENSION)

DRAWING NO:	6M1-07
SCALE:	1:500 @ A3
DATE:	12-10-2023