
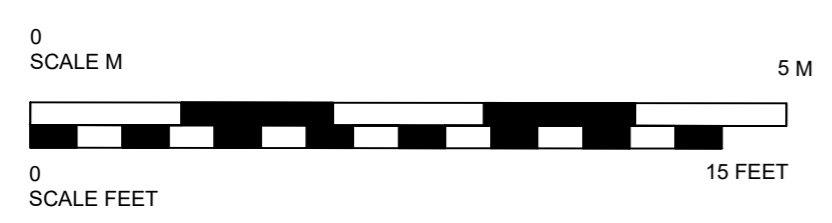



18.0
16.0
14.0
12.0
10.0
8.0
6.0
4.0
2.0
0.0

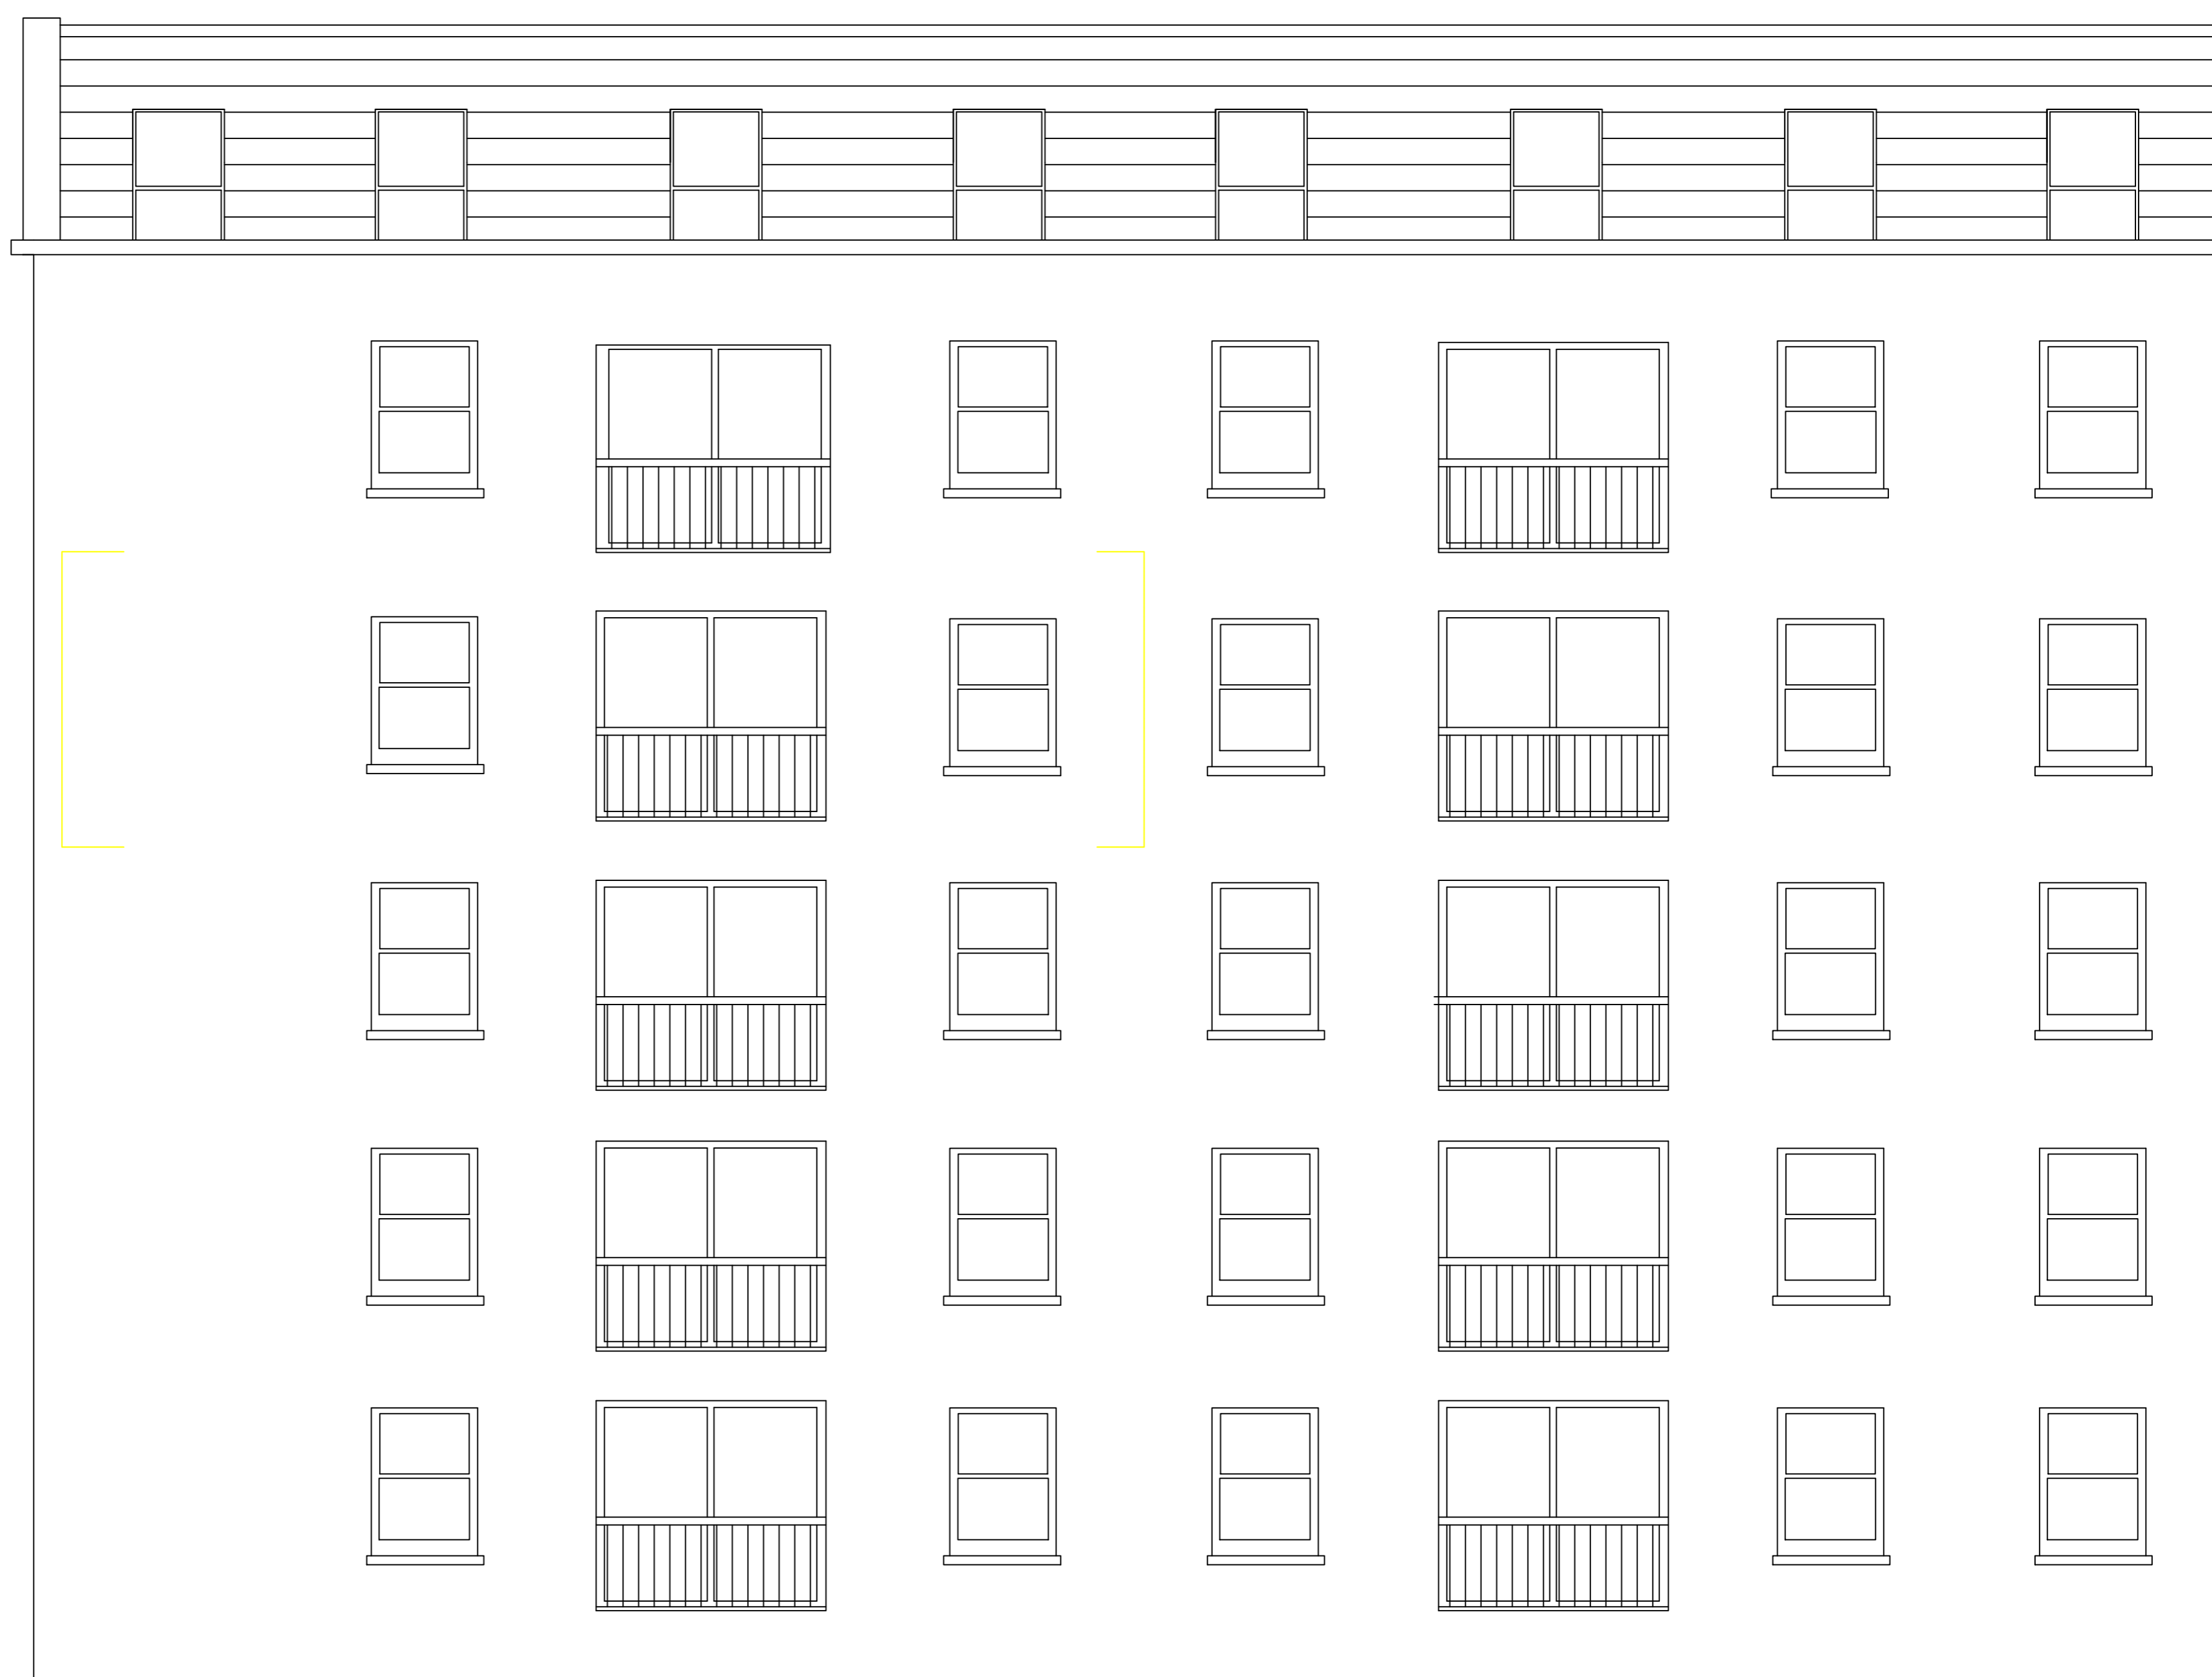

Rear elevation

Flat 33, Clarence Terrace, London NW1 4RD				
Designed by CAD	Checked by WRH	Survey	Filename SER	Date Oct 2021
 WILLIAM HARDMAN ASSOCIATES T: 0208 840 7555 F: 0845 130 5810 www.williamhardman.com			EXISTING ELEVATION CT21 04 -	