




LEGEND

- CBD Cupboard
- FL Floor level
- HL Head level
- Lint Lintel level
- RH Room height
- Sill Sill level
- Soff Soffit level
- ⊕ Double socket
- ⊕ TV Outlet
- ⊕ Switches
- ⊕ Wall lights
- ⊕ Alarm system
- ⊕ Tel jack
- ⊕ Sensor
- ⊕ Thermostat
- ⊕ Telephone
- ⊕ Fuse switch
- ⊕ Architrave

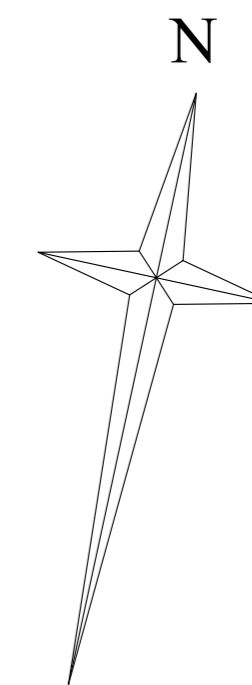

Flat 33

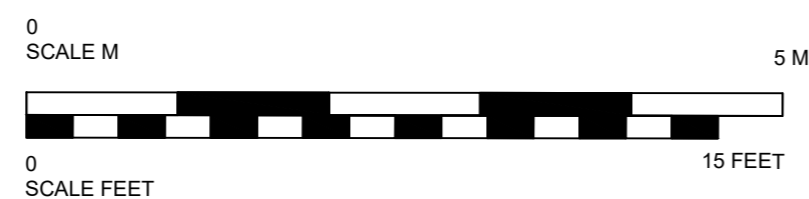

Flat 33, Clarence Terrace, London NW1 4RD					
Designed by CAD	Checked by WRH	Survey	Filename SER	Date Oct 2021	Scale 1-50@A2
 WILLIAM HARDMAN ASSOCIATES T: 0208 840 7555 F: 0845 130 5810 www.williamhardman.com			EXISTING PLAN CT21 01 A		