
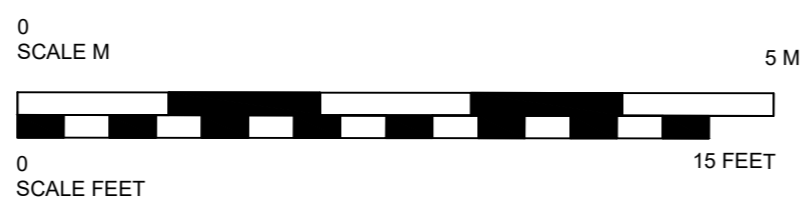



Flat 33

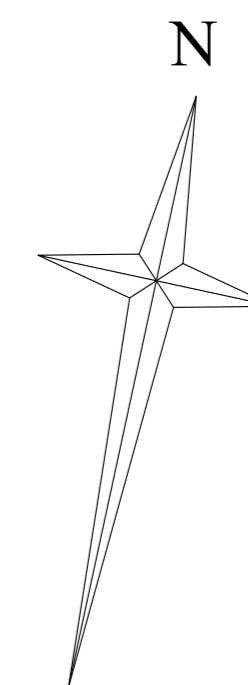

Insulated plasterboard finish to external walls.

Electric underfloor heating to be fitted in bathrooms..

Flat 33, Clarence Terrace, London NW1 4RD					
Designed by CAD	Checked by WRH	PLANNING	Filename CLT	Date SEPTEMBER 2023	Scale 1-50@A2
 WILLIAM HARDMAN ASSOCIATES T: 0208 840 7555 F: 0845 130 5810 www.williamhardman.com			PROPOSED PLAN CT23 05 M		