


PROPOSED DETAIL ELEVATION OF NEW BALCONY DOOR

1/10

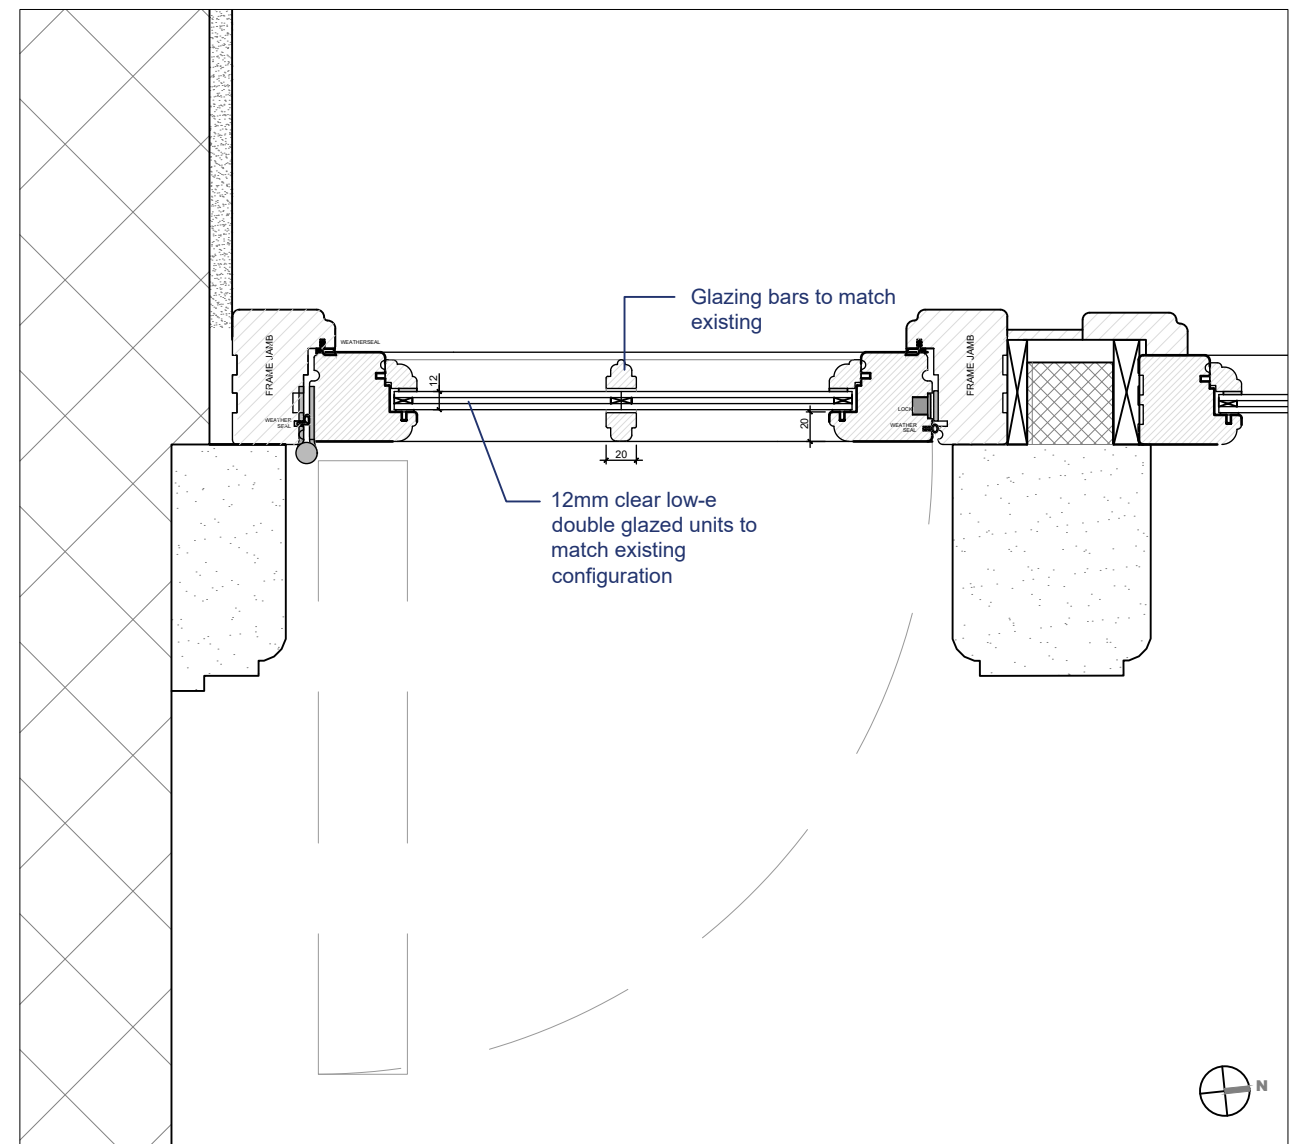

PROPOSED DETAIL FOR NEW BALCONY DOOR

1/5

**NOTES:**

- Drawing based upon the survey information dated April 2021.
- All dimensions subject to a tolerance of +/-50mm.

All dimensions to be confirmed on site  
Information contained within this drawing is the sole  
copyright of Cast Studio Ltd and is not to be reproduced  
without permission  
Cast Studio are to be notified immediately of any  
discrepancies

mail@caststudio.co.uk  
www.caststudio.co.uk

09.10.2023  
06.07.2023

PL01 FOR PLANNING  
PR01 PLANNING ADVICE

DRAWN DWG TITLE JOB NO. 2311 CLIENT PARKSIDE 34  
FLAT 34 PARKSIDE, SW1X 7JP  
PROPOSED WINDOW DETAILS  
CT DATE 06.07.2023 SCALE 1/50 @A3

2311-PL-3002