


Ground Floor - 1:100

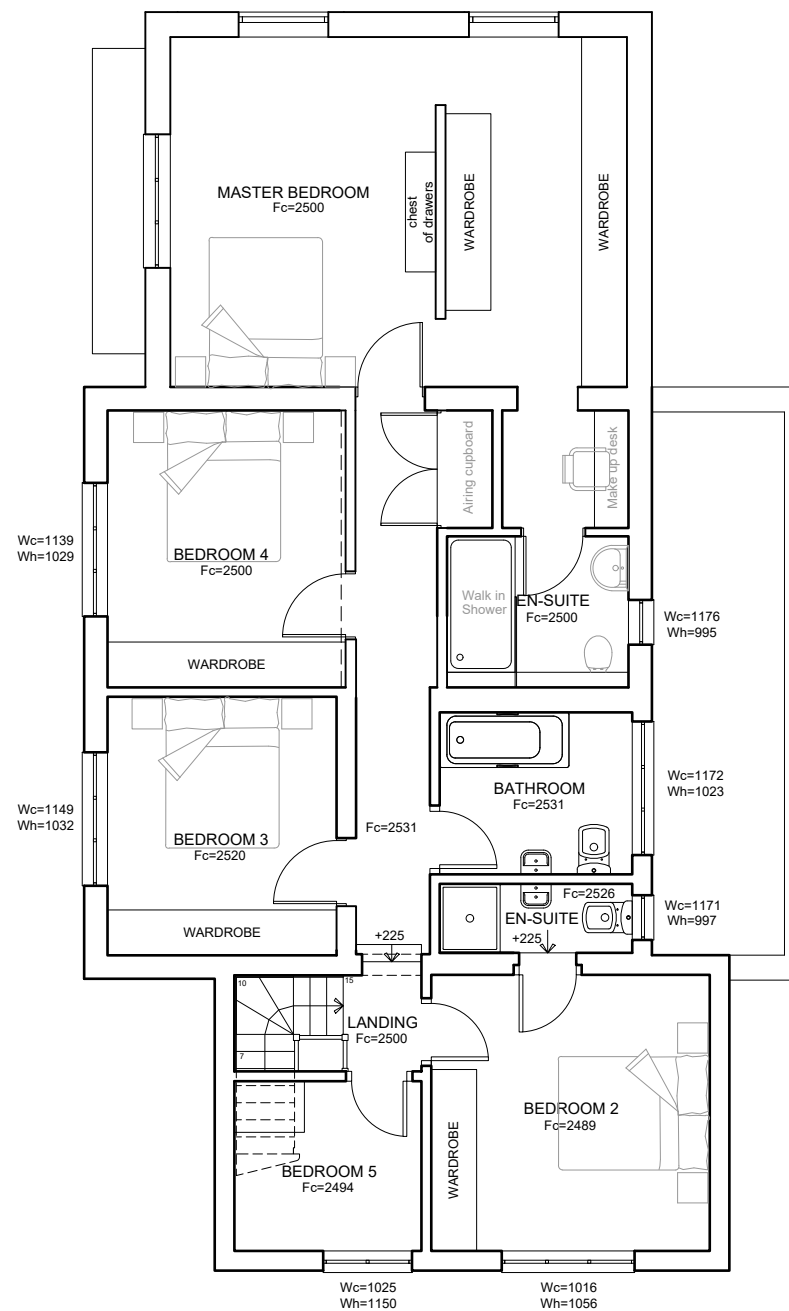


First Floor - 1:100

FOR PLANNING

**NOTES**  
 This drawing is the property and copyright of artichoke: architectural consultancy and written consent must be obtained before divulging to a third party or copying whole or part of the drawing by any method whatsoever. All dimensions are in millimeters. Do not scale dimensions.

Project: Old Oak Cottage  
 Sill Bridge Lane  
 Waltham St. Lawrence, RG10 0NT  
 Drawing Number: **21A066/PL04**  
 Title: **PROPOSED FLOOR PLANS**  
 Revision: **D**  
 Date: MAY'21  
 Drawn: GP  
 Scale: STATED  
 Paper: A3

Rev	Date	By	Note
B	25.08.23	GP	Revised plans
C	05.10.23	GP	Revised plans
D	09.11.23	GP	Revised plans

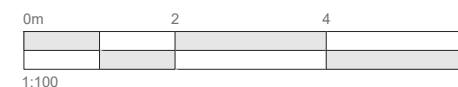

**artichoke: Architectural Consultancy**  
 71 Clewer Hill Road - Windsor - SL4 4DE  
 office@artichoke-design.co.uk  
 www.artichoke-design.co.uk  
 t: 01753 830422

