





1 PROPOSED FRONT ELEVATION
1:100

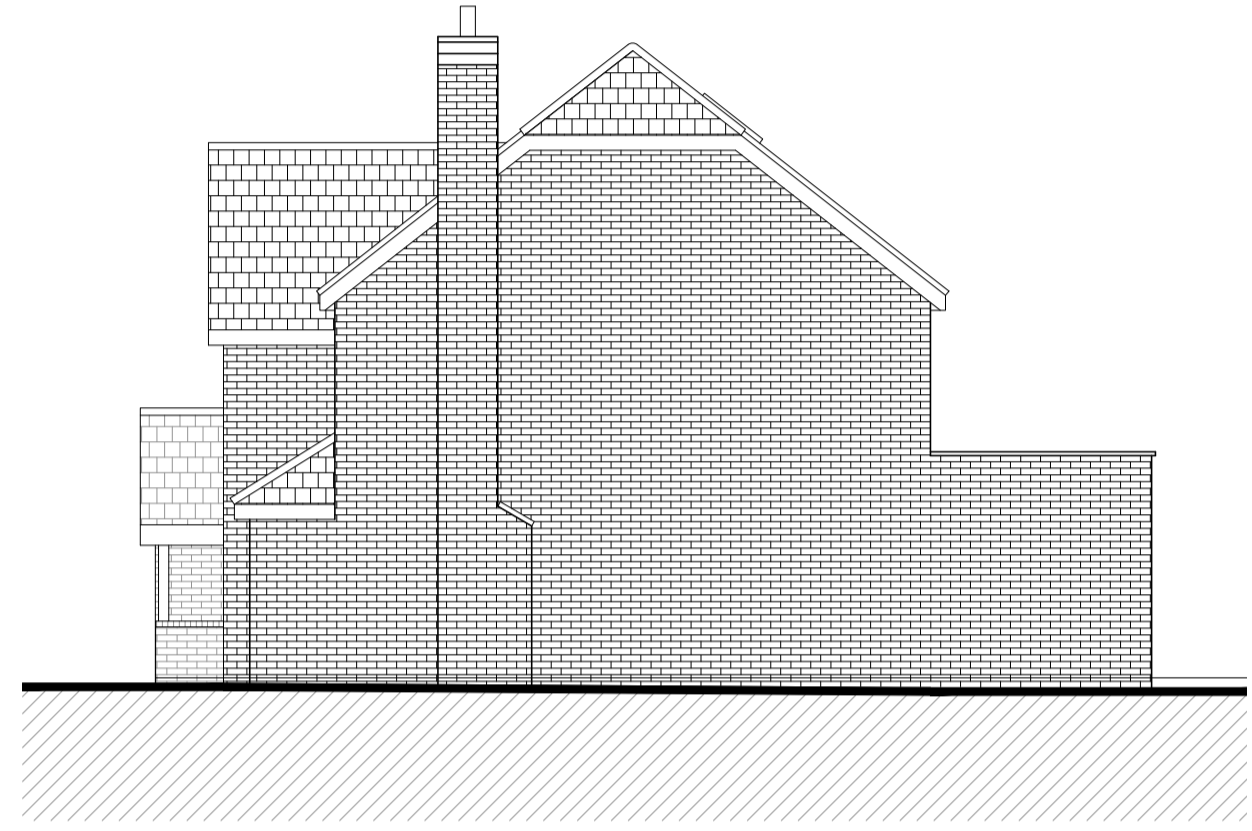

2 PROPOSED SIDE ELEVATION
1:100





3 PROPOSED REAR ELEVATION
1:100

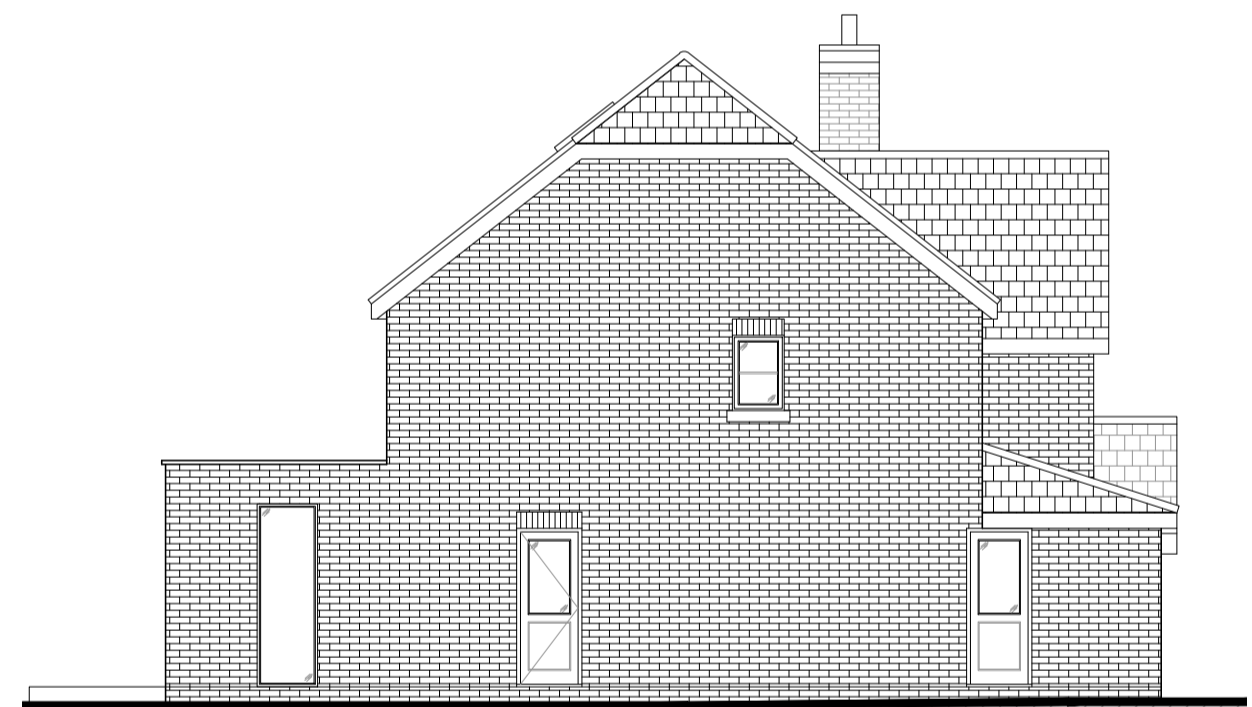

4 PROPOSED SIDE ELEVATION
1:100



5 PROPOSED SITE PLAN
1:200

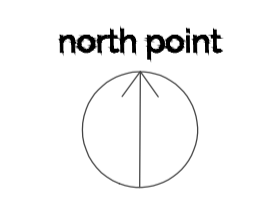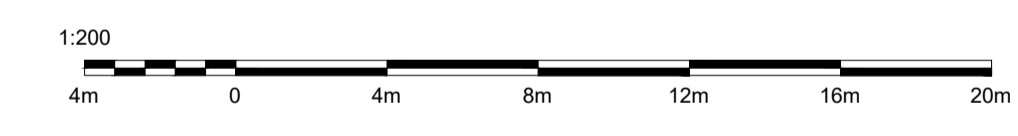

REV	DATE	NOTES
CAD file location: -		
<small>DO NOT SCALE FROM THIS DRAWING. IN EITHER PAPER OR DIGITAL FORM. © CHRISTOPHER DAVID DESIGN. THE COPYRIGHT IN ANY DRAWINGS AND OTHER MATERIALS PROVIDED BY OR FOR THE DESIGNER IS RESERVED BY THE DESIGNER AND NO PART OF THIS DRAWING IS TO BE REPRODUCED OR TRANSMITTED IN ANY FORM OR BY ANY MEANS, ELECTRONIC OR MECHANICAL, INCLUDING PHOTOCOPYING, RECORDING, OR BY ANY INFORMATION STORAGE AND RETRIEVAL SYSTEM, WITHOUT PERMISSION IN WRITING FROM THE DESIGNER. THIS DRAWING IS TO BE READ WITH ALL OTHER RELEVANT DRAWINGS AND SPECIFICATIONS ANY DISCREPANCIES TO BE BROUGHT TO THE ATTENTION OF THE DESIGNER.</small>		
PLANNING ISSUE		
43 Nightingale Walk, Windsor, SL4 3HS	19.10.23	DRAWN BY: CDB
	1:100 @ A1	CHECKED BY: CDB
PROPOSED ELEVATIONS & SITE PLAN	400 / 3003	/

CHRISTOPHER DAVID
DESIGN
SURREY & WEST LONDON T.020 3916 5532 CHRISTOPHER-DAVID.CO.UK

