


ST PETER & ST
PAULS CHURCH
- GRAVEYARD

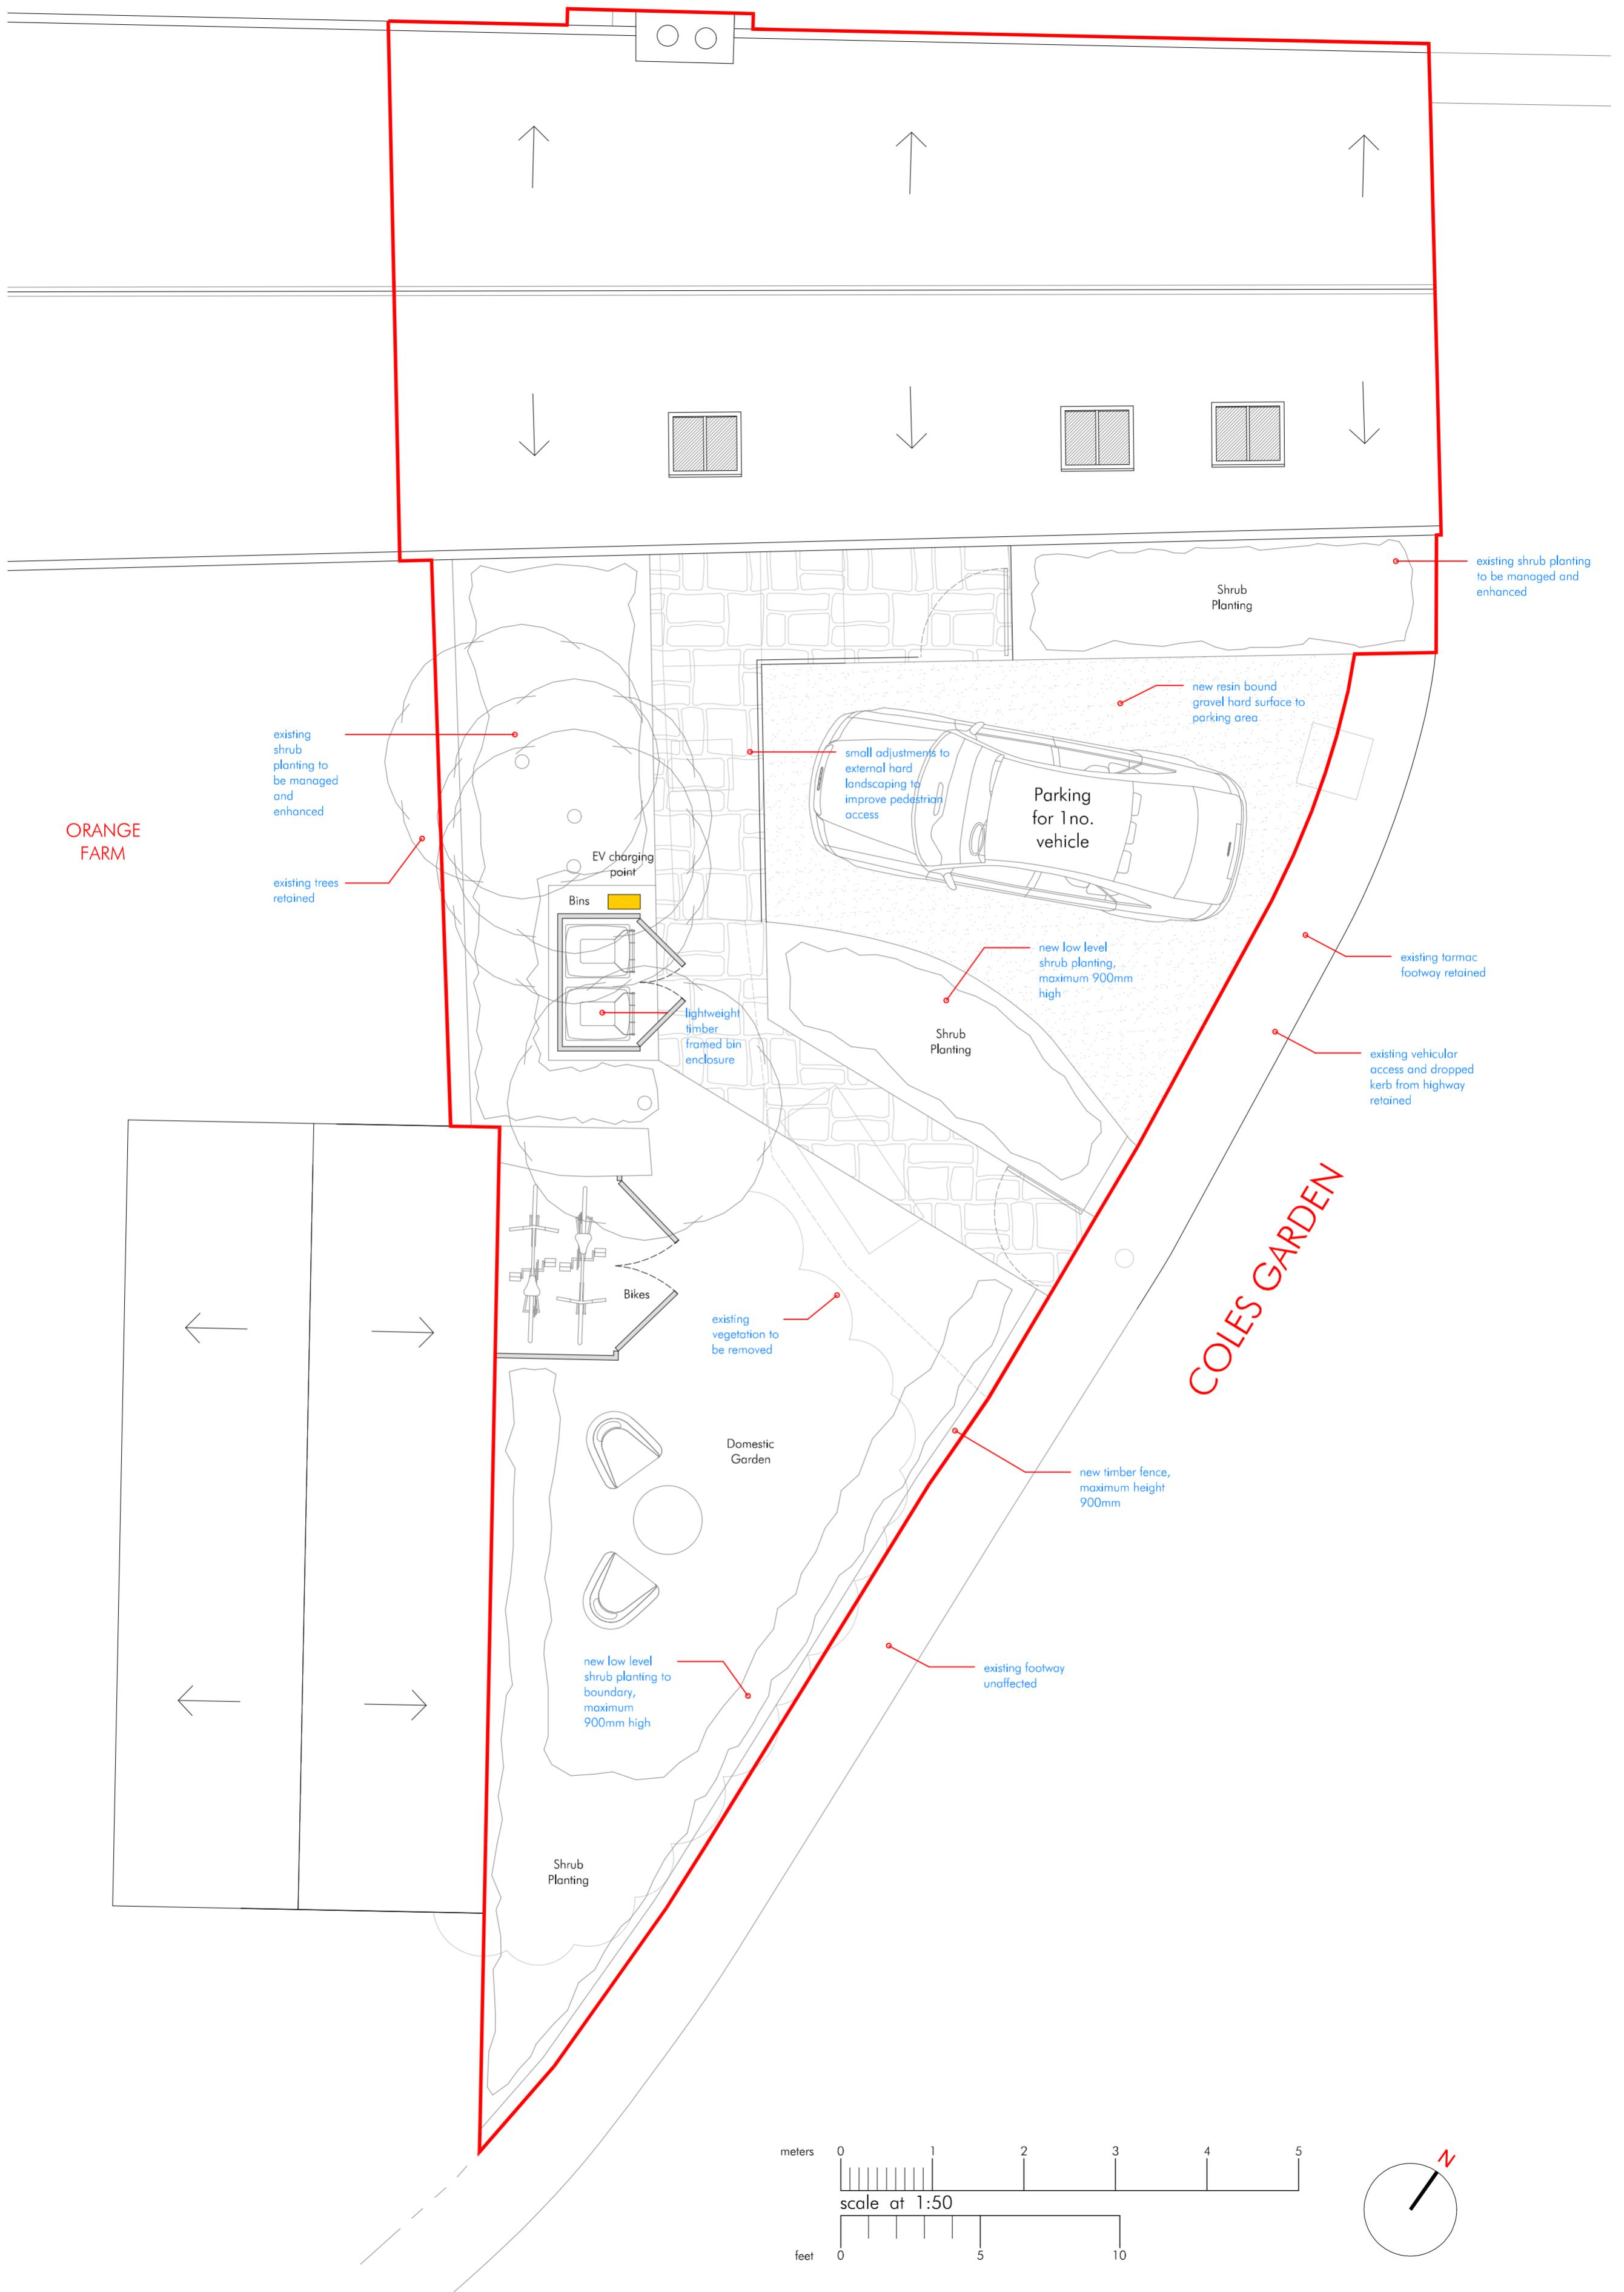

REVISIONS



This drawing is the Copyright of PKA Architects Ltd Registered in England and Wales No B605083. THIS IS A PLANNING DRAWING AND MUST NOT BE USED FOR CONSTRUCTION PURPOSES Any OS copyright data on this drawing is reproduced under licence



CLIENT	White Horse Housing Association	STATUS	
PROJECT	Kilmerston Meeting Room, Kilmerston	DATE	31-10-2023
DESIGNER	RJM/cl	SCALE	1:50@A2
PROPOSED DRAWINGS:	Site and Roof Plan		
FILE NAME	P1_2074_Plan 1.dwg		

ISSUED FOR
PLANNING AND
LISTED BUILDING
APPLICATIONS



PKA Architects Ltd Featherbrook, Whistley Road, Potterne, Devizes, Wiltshire. SN10 5TD
RIBA CHARTERED PRACTICE tel 01380-725688 peter@pka-architects.com www.pka-architects.com