



Ground floor plan @ 1:100 scale

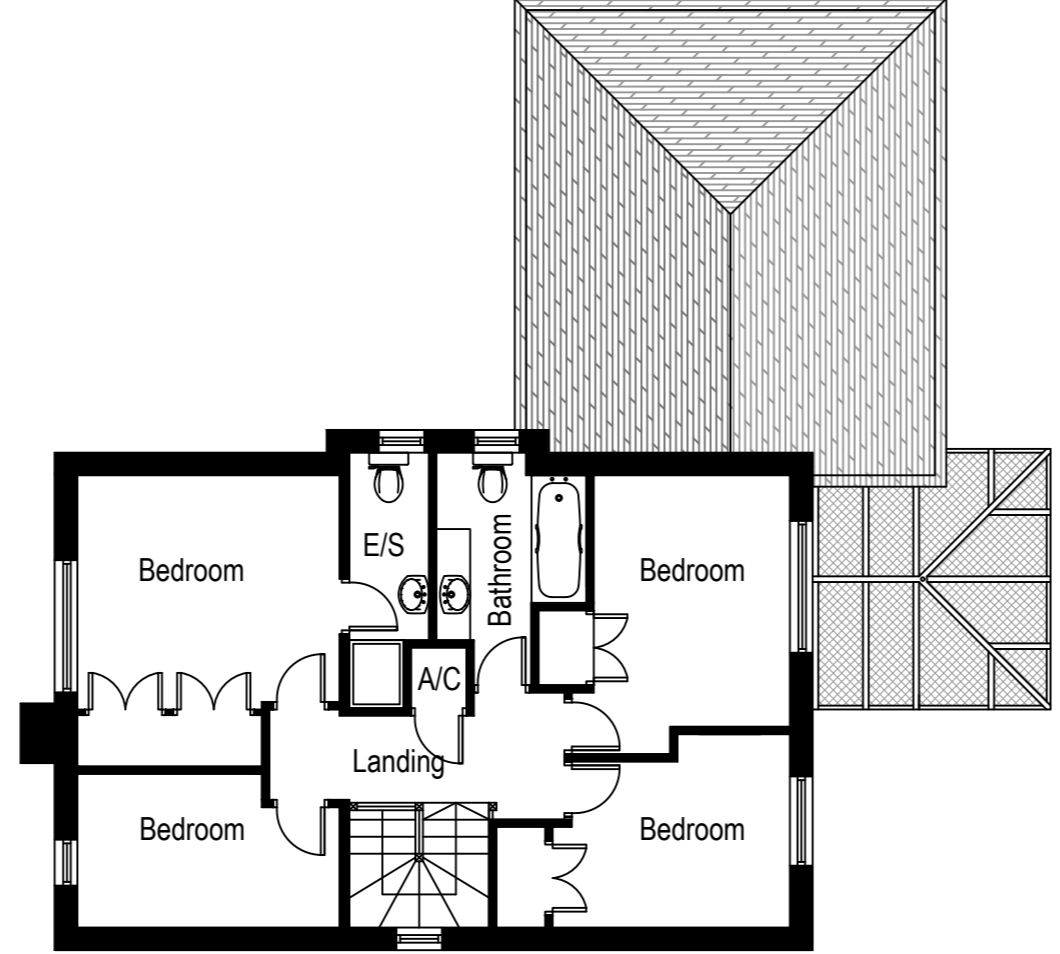


First floor plan @ 1:100 scale

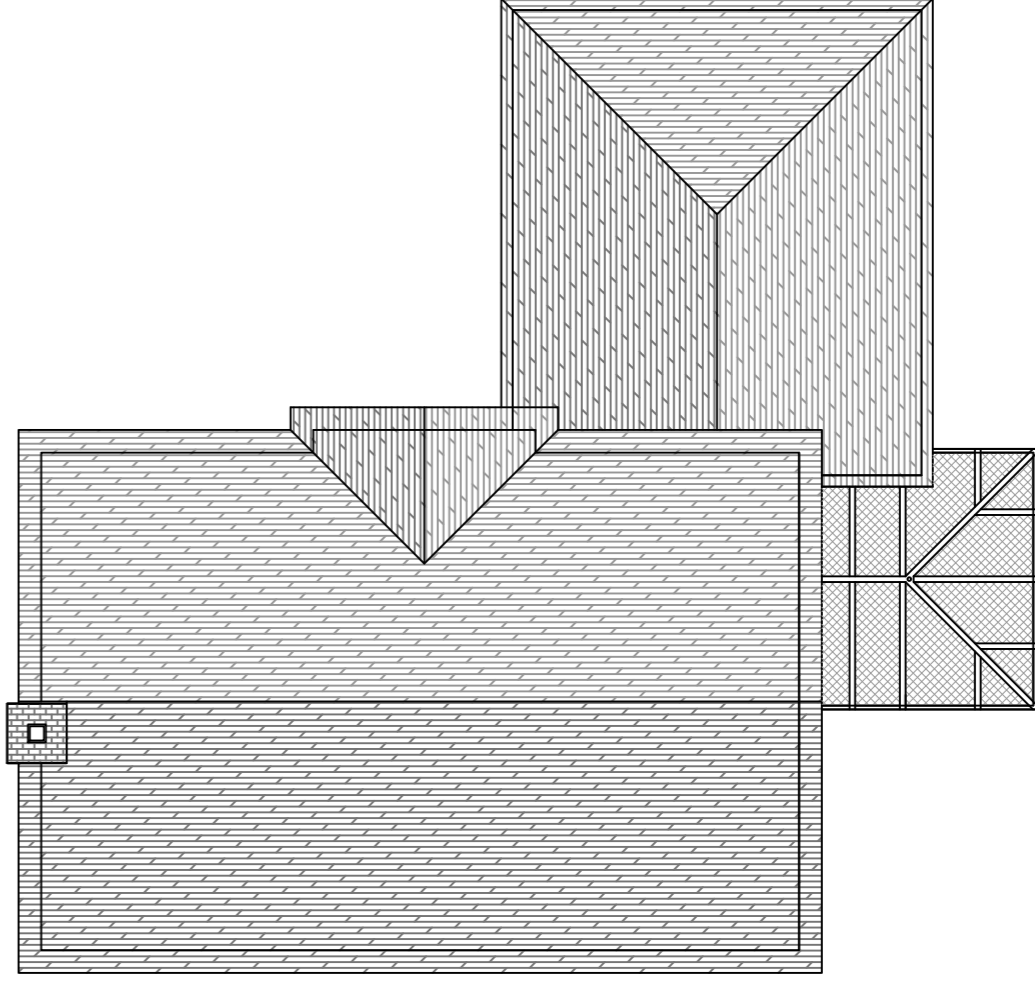

Roof plan @ 1:100 scale



South elevation @ 1:100 scale

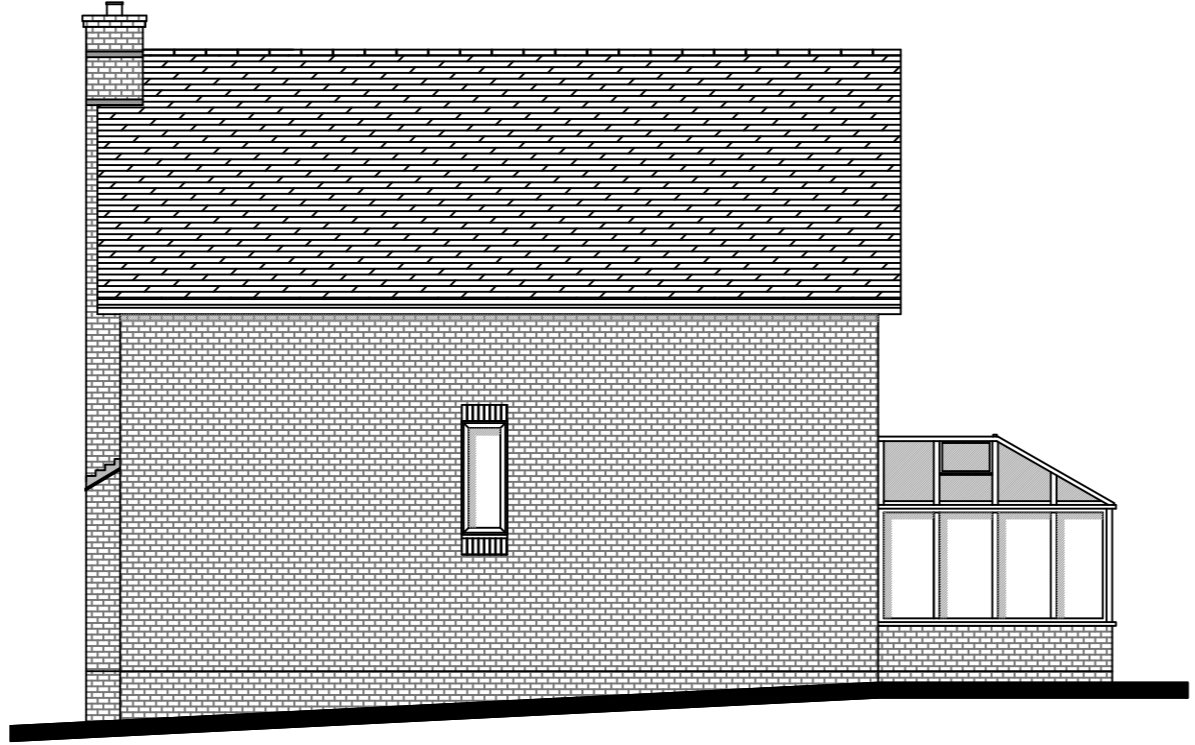

East elevation @ 1:100 scale



North elevation @ 1:100 scale



West elevation @ 1:100 scale


Revision A 06.11.23 R.A

-Window position corrected on North elevation.

**GRAHAM ASH ARCHITECTS**  
 CHARTERED ARCHITECTS TOWN PLANNING CONSULTANTS  
 Graham Ash Architects Ltd  
 Kingfisher Studio,  
 5 Malcolm Road, Chandlers Ford, Eastleigh, Hampshire, SO535BH  
 TELEPHONE: 07768 453105  
 EMAIL: info@grahamasharchitects.com  
 WEBSITE: www.grahamasharchitects.com

TITLE:  
Existing plans and elevations

DESIGNED BY	DATE	DRWN / DTALD BY:
N/A	27-11-23	R.A
SCALE	PLOTTED	REV.
1:100 @ A2	06-11-23	A

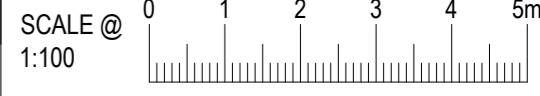

PURPOSE OF ISSUE:  
 information  approval  tender  construction

PROJECT:  
 40 Campion Drive,  
 Romsey, SO51 7RD

DWG. NO.  
**23-028-02 Rev A**