
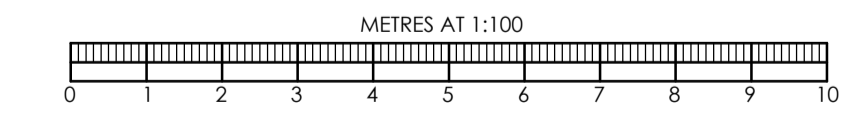


KEY	
	Contour lines
	Roof overhang
	FW drainage run
	Overhead wires BT
	Overhead wires Electricity
	Tree (bole and approximate canopy)
	Tree off site - indicative canopy.
	Inspection Chamber cover and invert level.

TEXT KEY

AV	Air Valve	IC	Inspection Chamber
BOL	Bollard	Inv	Invert Level
BTP	BT Pole	KO	Kerb Outlet
BT	BT Cover	LP	Lamp Post
BWF	Barbed Wire Fence	WM	Water Meter
C	Window/Door Cill	FH	Fire Hydrant
CATV	Cable Television Cover	OBM	Bench Mark
Cob	Cabinet	PB	Post Box
CLF	Chain Link Fence	PRF	Post Panel Fence
Cov	Cover Level	PRF	Post Rail Fence
EP	Electric Power Pole	RS	Road Sign
EV	Eaves Level (u/s fascia)	RWP	Rain Water Pipe
FH	Fire Hydrant	SVP	Soil Vent Pipe
FL	Floor Level	SF	Stock Fence
FP	Fence Post	TL	Traffic Light
G	Gully	UTL	Unable To Lift
GP	Gate Post	WM	Water Meter
GV	Gas Valve	WST	Water Stop Tap
H	Window/Door Head	WO	Wash Out
			Gates

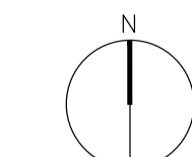

PROJECT: Kingfisher Lodge, Longstock, Hants, SO20 6DW. JOB No: 22071 DATE: 01.01.2023
 DRAWING: Existing Site Survey. DRWG No: 01 SCALE: A1 @ 1:100
 THIS DRAWING AND ALL ASSOCIATED INFORMATION IS PROTECTED BY COPYRIGHT

R & S CONSULTANTS LTD
 SURVEYORS AND ARCHITECTURAL TECHNOLOGISTS
 THE OLD COACH HOUSE, BARTON HILL, SHAFTESBURY, DORSET, SP7 8DQ.
 RICHARD 07887763526 BEN 07792224875