
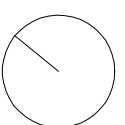
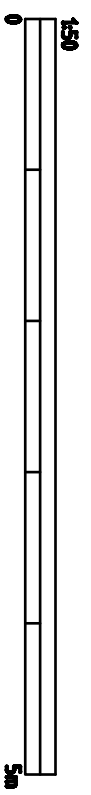


ADJACENT PROPERTY No. 845

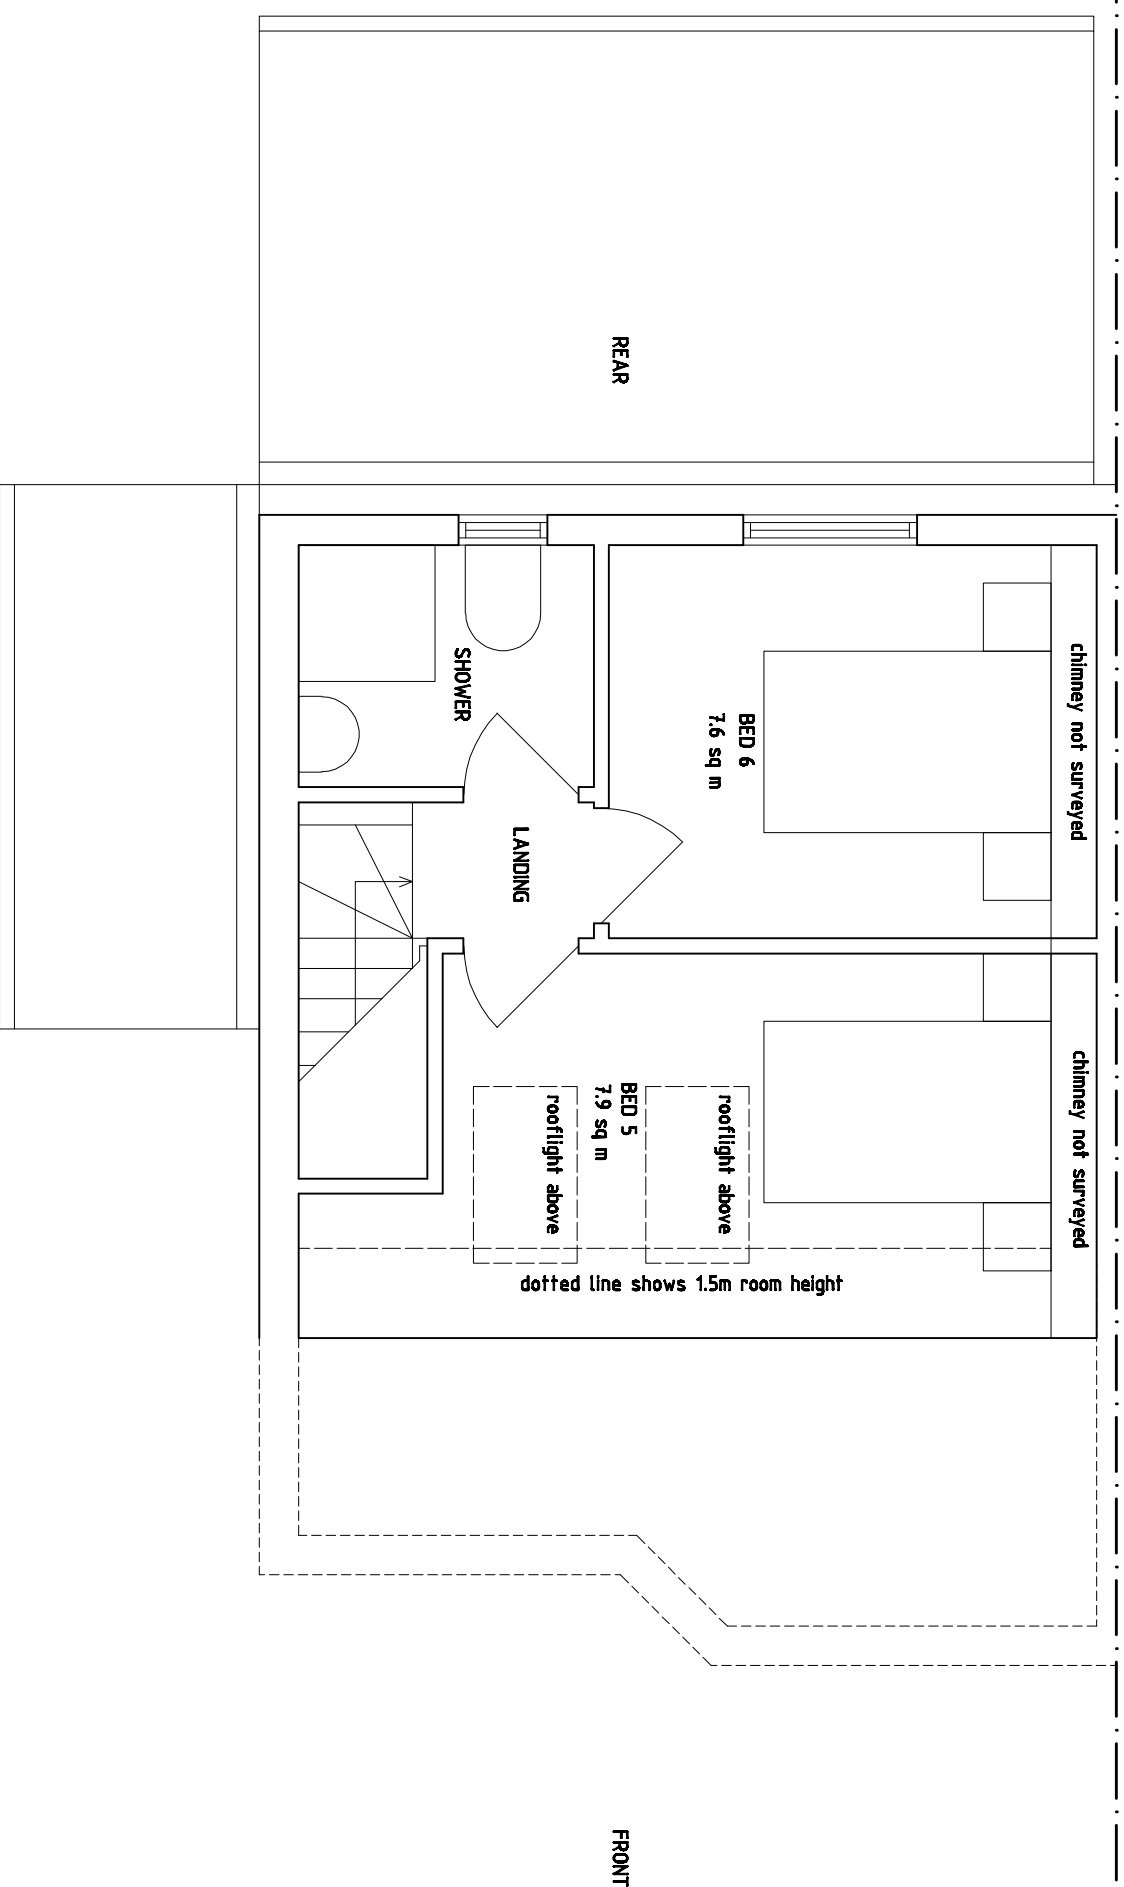

847 Filton Avenue | Change of Use/Rear + Side Extensions/Loft Conversion
Mrs Eulinda Antonette Clarke-Akalanne | Nov 2023
Proposed Second Floor Plan | 010 | Rev -
small Place Design | 07914 748953

small

PLANNING