

- the reproduction of any ordnance survey information within this drawing is done with the consent of Her Majesty's Stationary Office under Licence No. 100043272
- do not scale this drawing, use only figured dimensions, discrepancies to be reported to this office immediately
- all information contained within this drawing remains the copyright of Heronswood Design Ltd and must not be copied or reproduced without written consent from Heronswood Design Ltd

Revisions

A	Amended as requested by the client	20-10-2022
B	Amendments following receipt of NKDC comments	14-12-2022
C	Amended as requested by the client	12-10-2023
D	Revised for Planning Application	18-10-2023
E	Revised for Planning Application	19-10-2023



REAR
ELEVATION
1:100 @ A1




SIDE
ELEVATION
1:100 @ A1



SIDE
ELEVATION
1:100 @ A1




FRONT
ELEVATION
1:50 @ A1

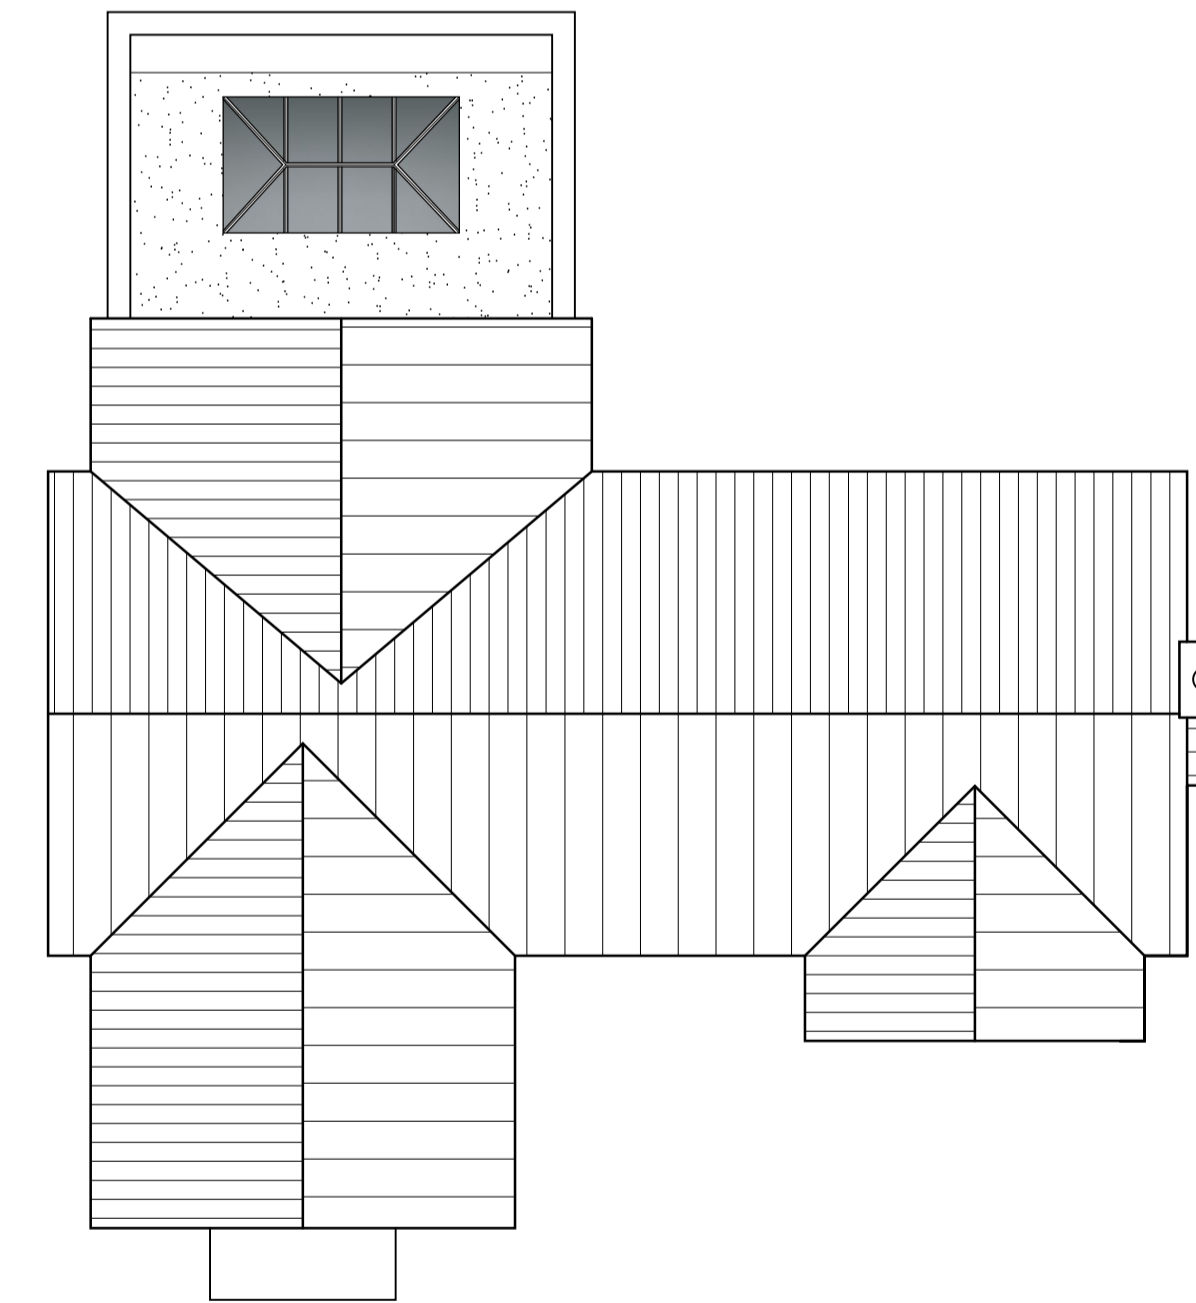

ROOF
PLAN
1:100 @ A1

KEY

- | | |
|---|----------------------------------|
| ① Engineering brick splash course (minimum 150mm) | ⑥ Sandtoft Arcadia roof tiles |
| ② Hemmingstone Antique Facing Brick | ⑦ Black aluminium patio doors |
| ③ Lincolnshire Limestone | ⑧ Black rainwater goods |
| ④ Stone heads & cills | ⑨ St Andrews Multi facing bricks |
| ⑤ Agate grey PVC windows & doors | ⑩ Paving - Porcelain buff |

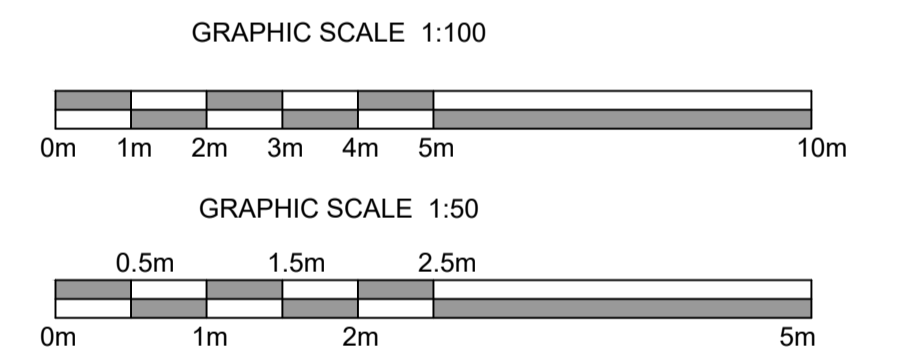

Client
RL Homes Ltd

Project
Residential Development

Address
The Orchards, Lincoln Road, Dunston

Drawing
Plot 4 & 5 - Proposed Elevations

Scale/Document Size
1:50 & 1:100 @ A1

Date
September 2022

Drawing No.
1844L / 22 / 24e