


NOTES

1. No dimensions are to be scaled from this drawing.
2. All dimensions are to be checked on site prior to construction.

The owners have on numerous occasions tried to obtain materials which could not be delivered due to the opening width on the access.

The biggest issue the only way they can get additional rubbish away is by a grab lorry which reaches over the wall and causes large disruption, as a skip lorry can not get through the existing access. For any alteration works a skip is likely.

The proposed increase in opening will also aid the owner getting in and out of the drive, and provide better vision splays.

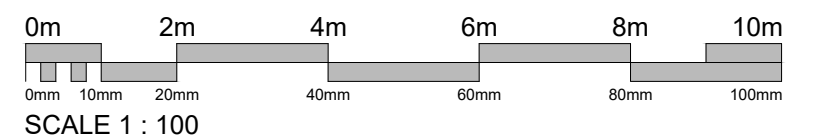

NAME	MR AND MRS ANDERSON
PROJECT	WHITEGATES BACK LANE, HEIGHINGTON LINCOLN, LN4 1RH
TITLE	EXAMPLE TURNING HEAD
SCALE	1:100 @ A1
DATE	OCT 23
DRWG NO	004
REV	000