

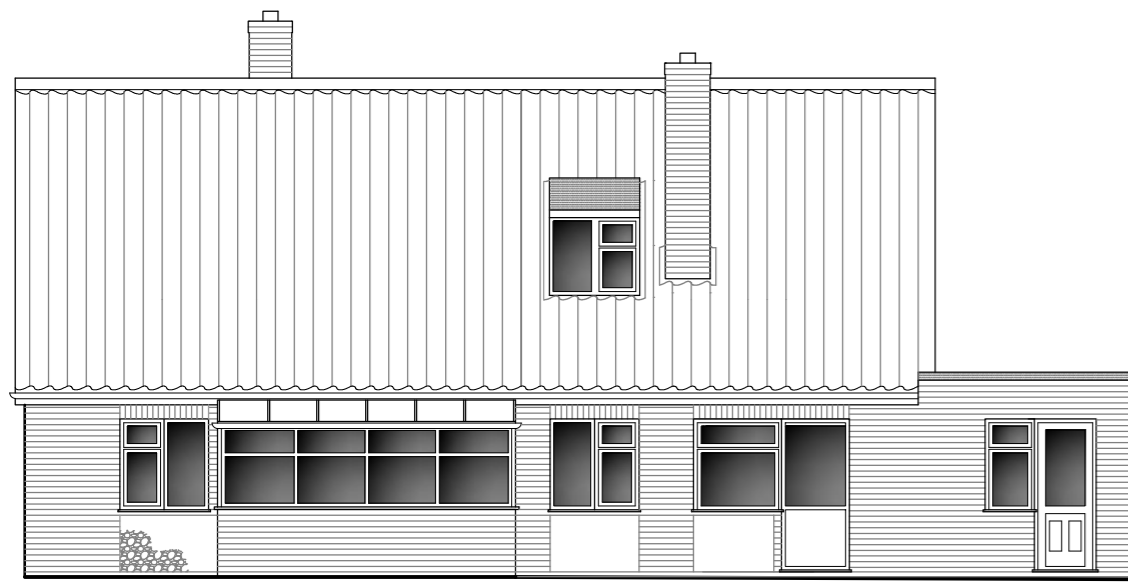
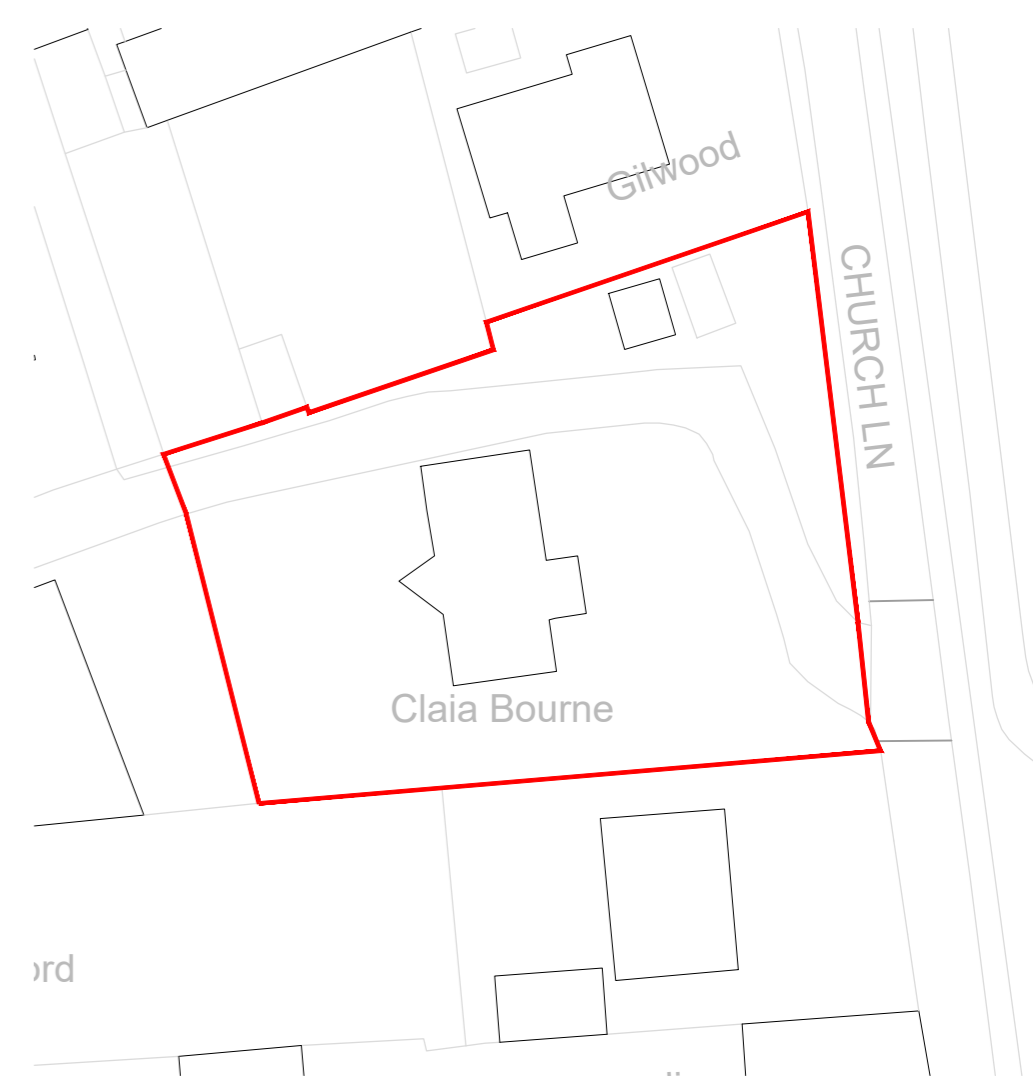
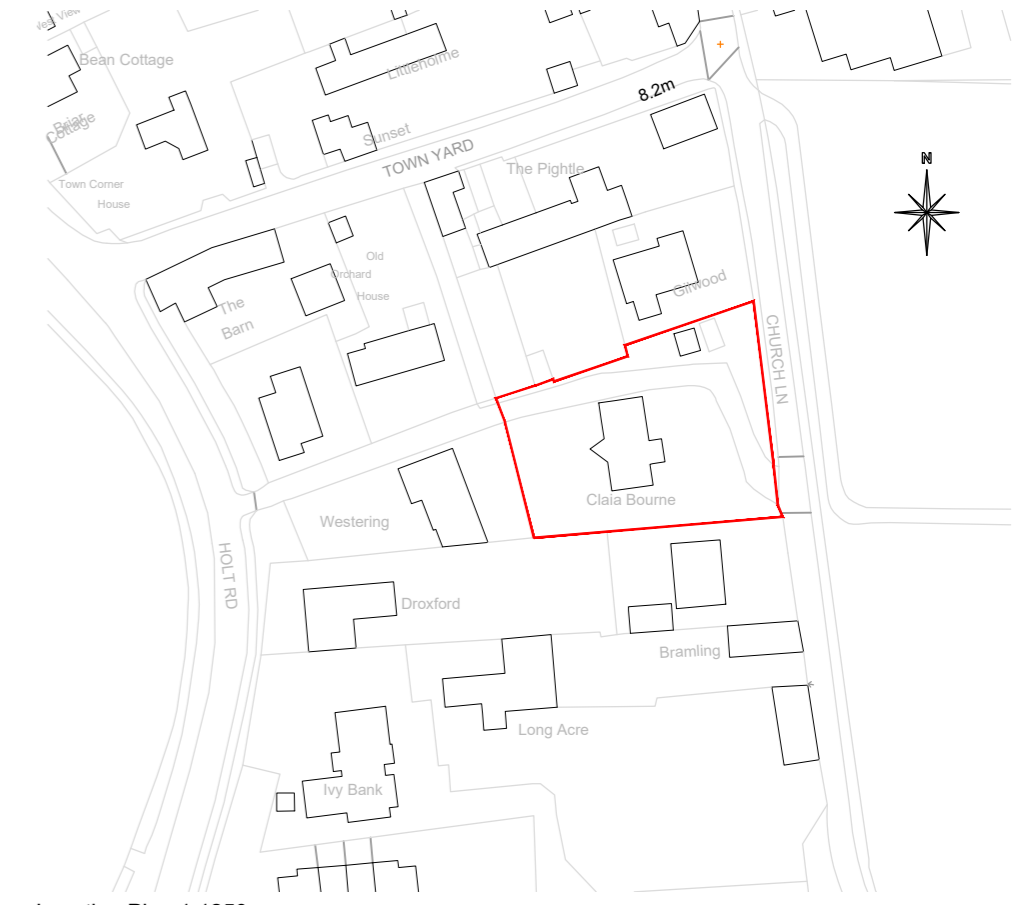


Claia Bourne

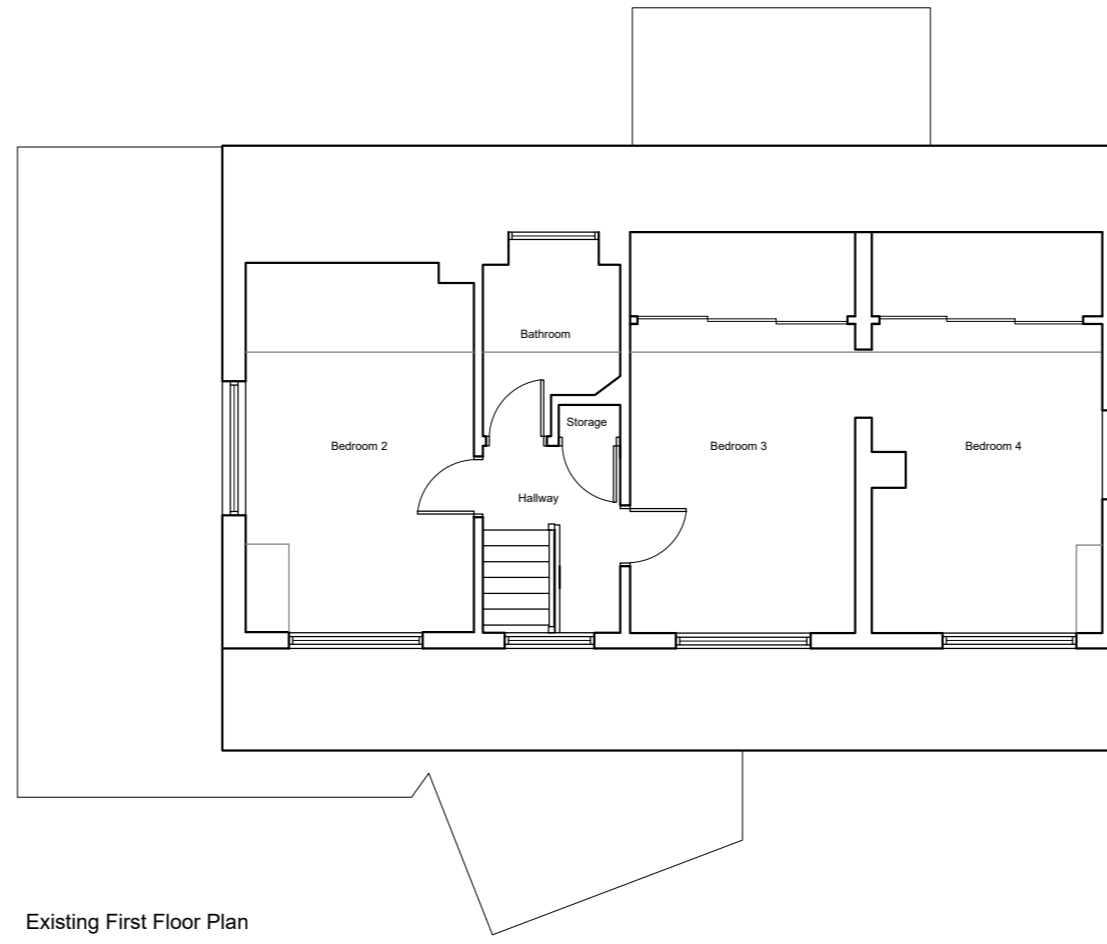

SMG ARCHITECTS

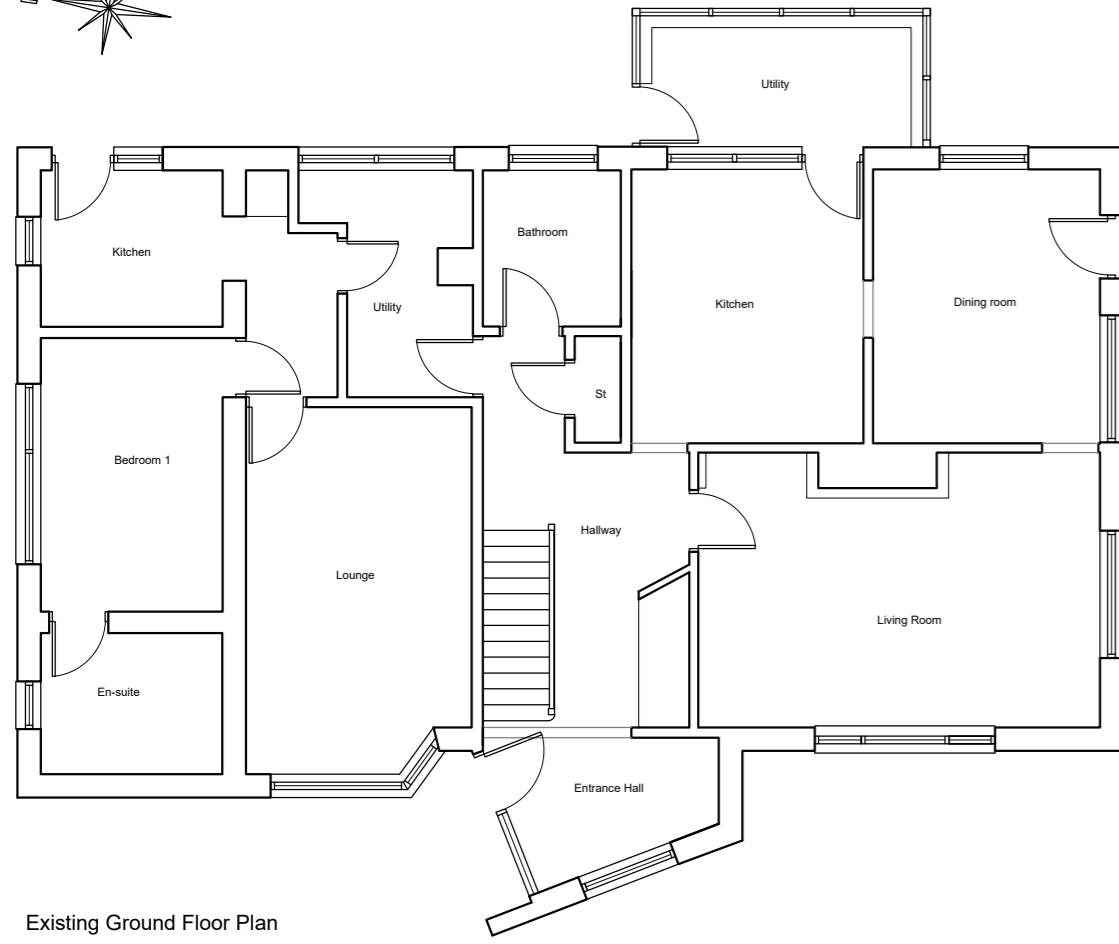

The Studio, St. Peters Road,
 Sheppington,
 Norfolk,
 NR26 8QY

www.smg-architects.co.uk
 info@smg-architects.co.uk
 01263 824422

All dimensions are to be checked on site and the Architect is to be notified of any discrepancies. Written dimensions are to be followed in preference to scaled dimensions. This drawing is copyright and may not be reproduced without the written consent of SMG Architects.

Job Title **Extension and reconfiguration to Claia Bourne**

Client **Mr & Mrs Elmes**

Dwg. Title **Existing Plans and Elevations**

Job No. 22.5076.131	Drawn by MF	Checked by -
Dwg. No. EX_01	Rev A	Date December 2022

Chartered Architects

 Architects Registration Board