

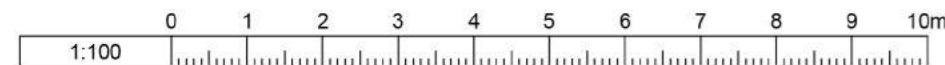
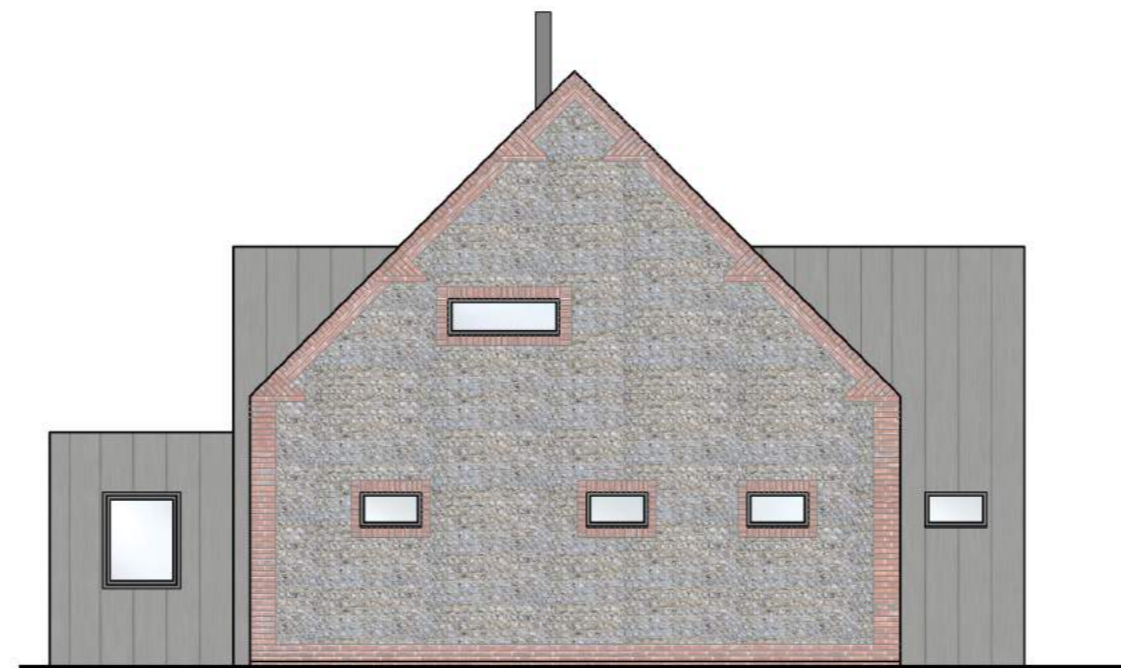
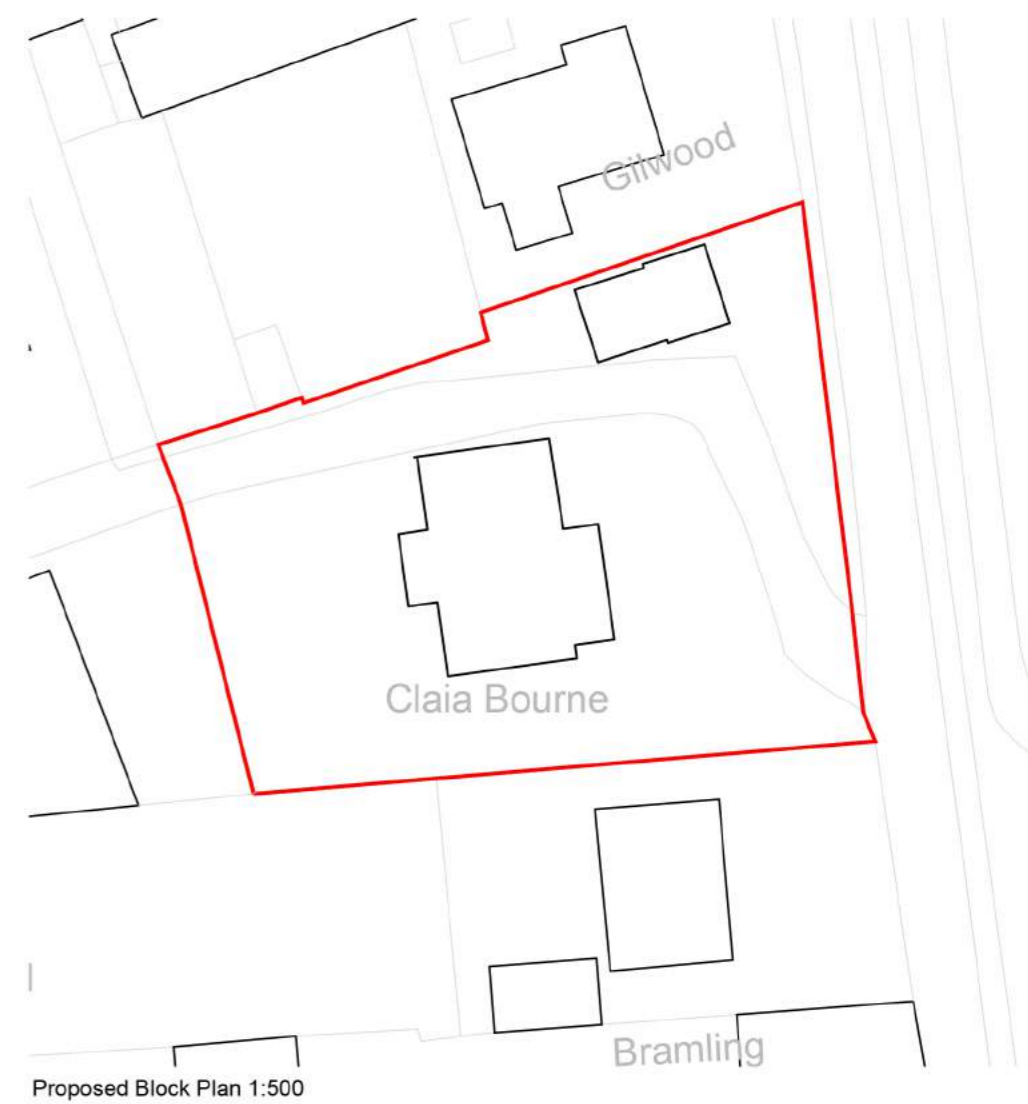


Claia Bourne

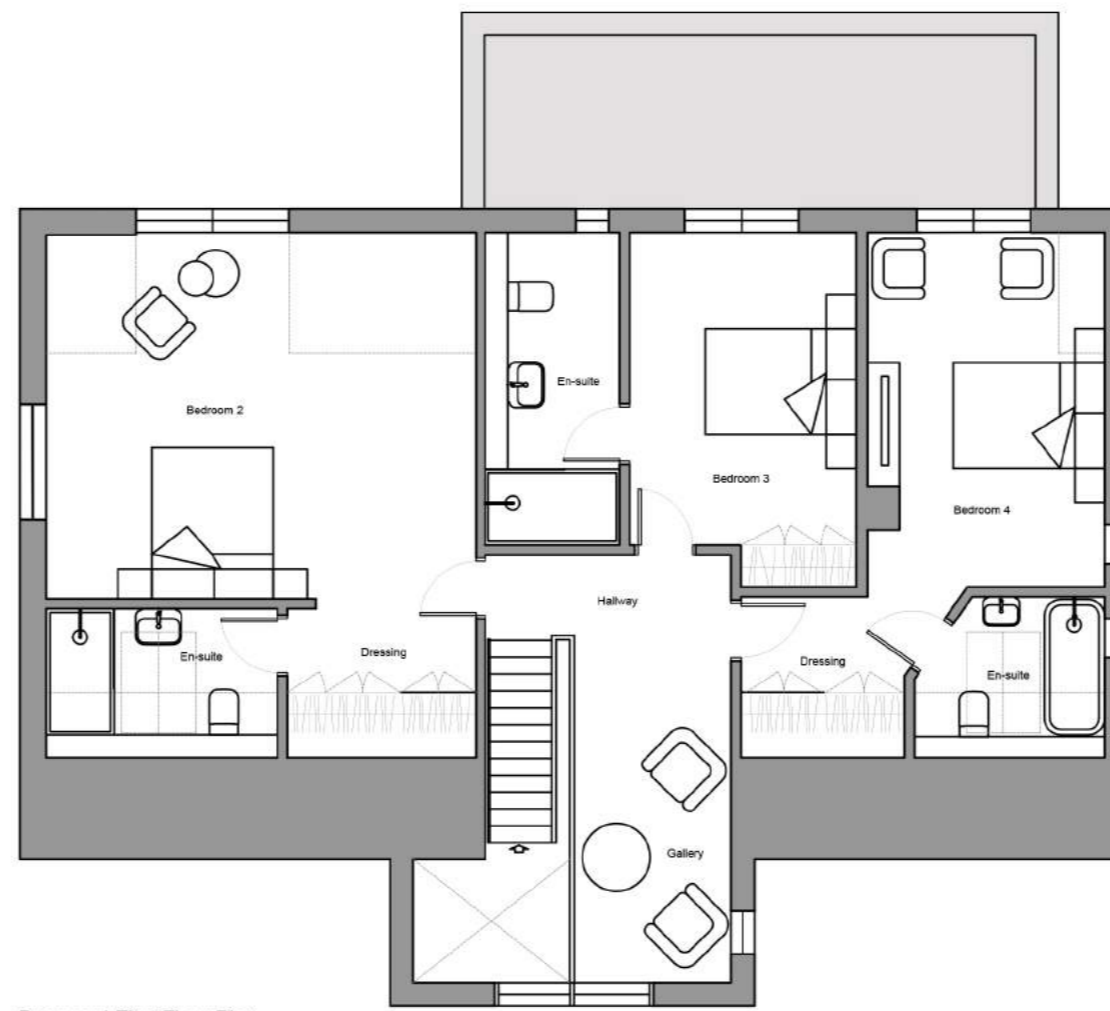

SMG ARCHITECTS

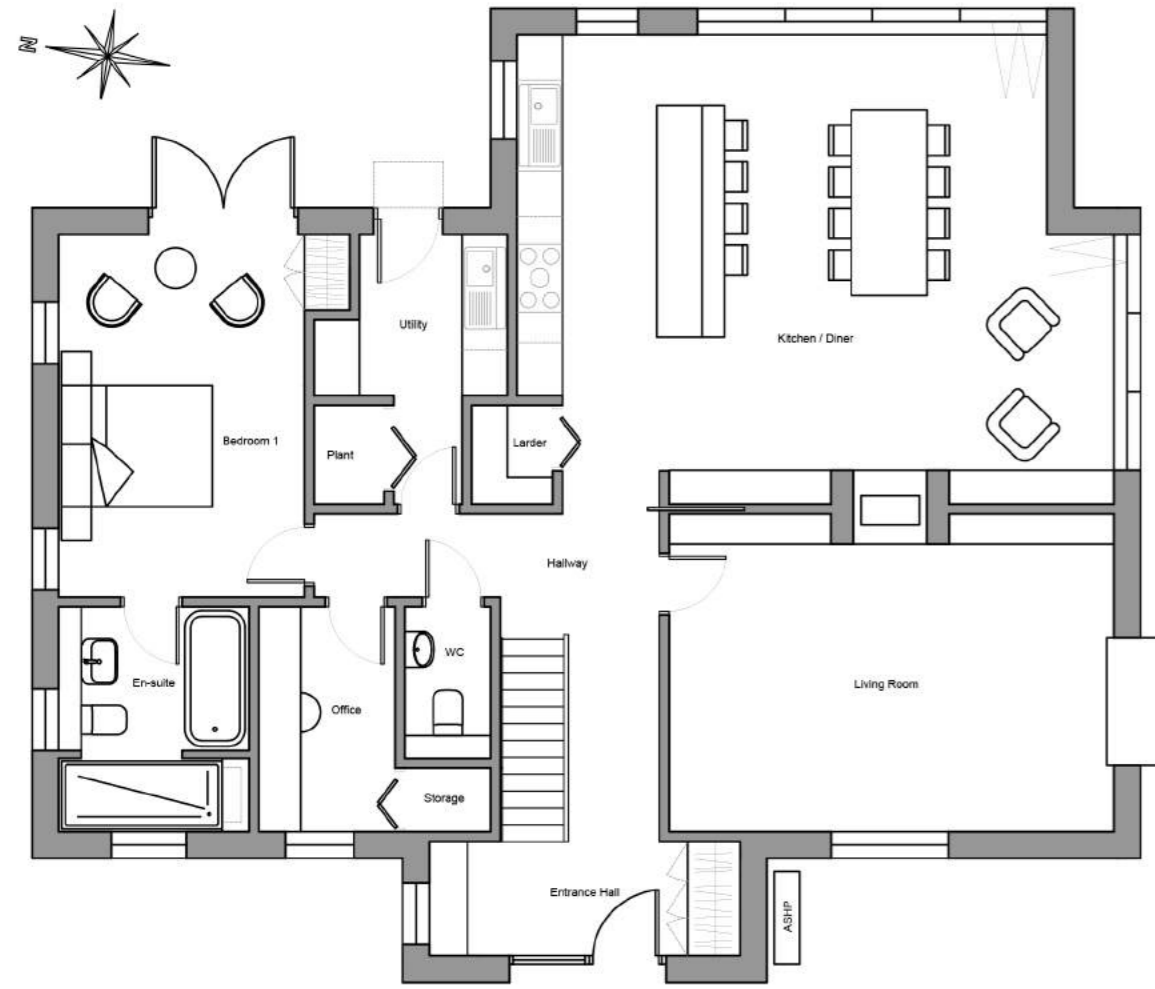

The Studio, St. Peters Road,
Sheringham,
Norfolk,
NR26 8QY

www.smg-architects.co.uk
info@smg-architects.co.uk
01263 824422

All dimensions are to be checked on site and the Architect is to be notified of any discrepancies. Written dimensions are to be followed in preference to scaled dimensions. This drawing is copyright and may not be reproduced without the written consent of SMG Architects.

Job Title **Claia Bourne- Replacement dwelling**

Client **Mr & Mrs Eimes**

Drwg. Title **Proposed Plans and Elevations**

Job No. 22.5076.131	Drawn by MF	Checked by -
Drwg. No. PL_01	Rev A	Date September 2023

ARB
Chartered Architects
Architect Registration Board