





**Dempsey Dyer Ltd**  
*a way forward for sustainal*

Vertical Slider 2011 - Spiral Balances

Cill Detail - Standard sash (18mm)

Drawing Ref SBVS/CILL/SS18		Scale 1 : 1
Drawing Date 11-05-2011	Drawn By P Pennock	Checked By S French
Unit 11 to 13 Lanthwaite Business Park, South Kirkby, Pontefract, West Yorkshire, WF Tel (01977) 649641 / Fax (01977) 649517 Email : sales@dempseydyer.co.uk		

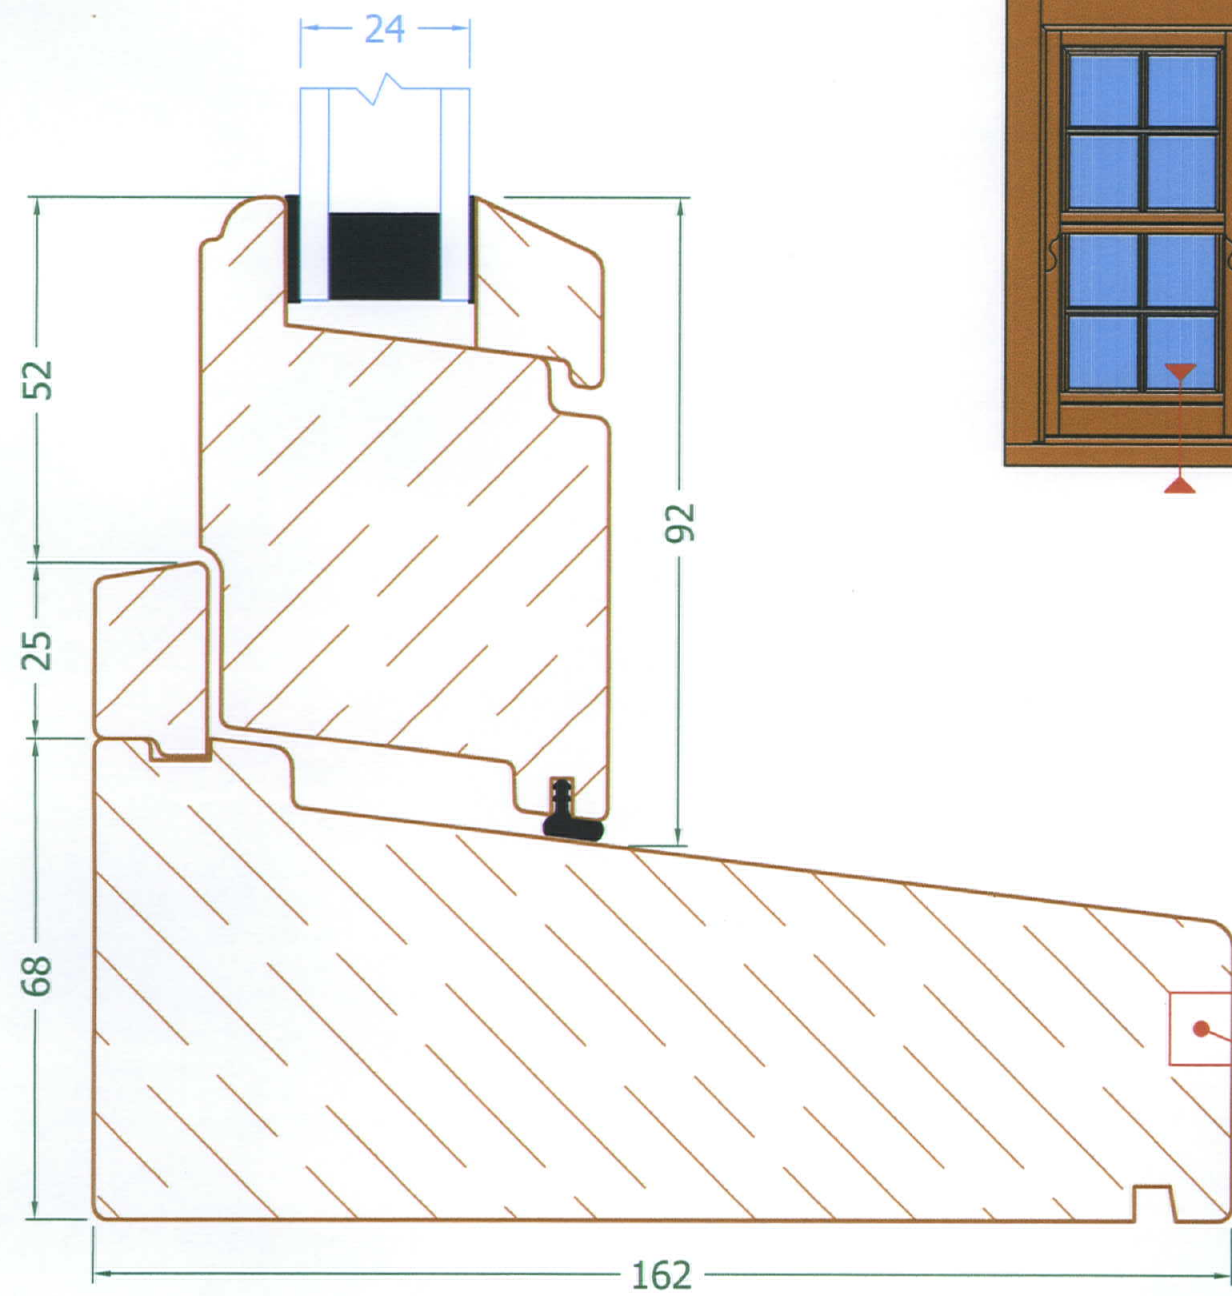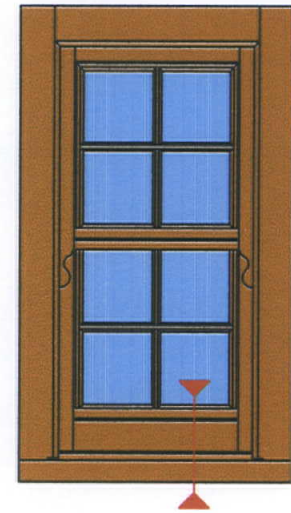

Optional groove to take additional cill projections available