

Fwd: VS Spec

Dave Feary

Wed 11/10/2023 14:30

7 attachments (580 KB)

image001.emz; image003.emz; Spiral VS 2011 - 19mm ASTRAGAL BAR (AST19-SS18).pdf; Spiral VS 2011 - CILL (SBVS-CILL-SS18).pdf; Spiral VS 2011 - HEAD (SBVS-HEAD-SS18).pdf; Spiral VS 2011 - JAMB (SBVS-JAMB-SS18).pdf; Spiral VS 2011 - MEETING RAIL (SBVS-M.RAIL-SS18).pdf;

Sent from [Outlook for iOS](#)

From:


Sent: Wednesday, October 11, 2023 9:59:59 AM

To:


Subject: VS Spec

Hi Dave,

Here's all the spec I have on the windows.

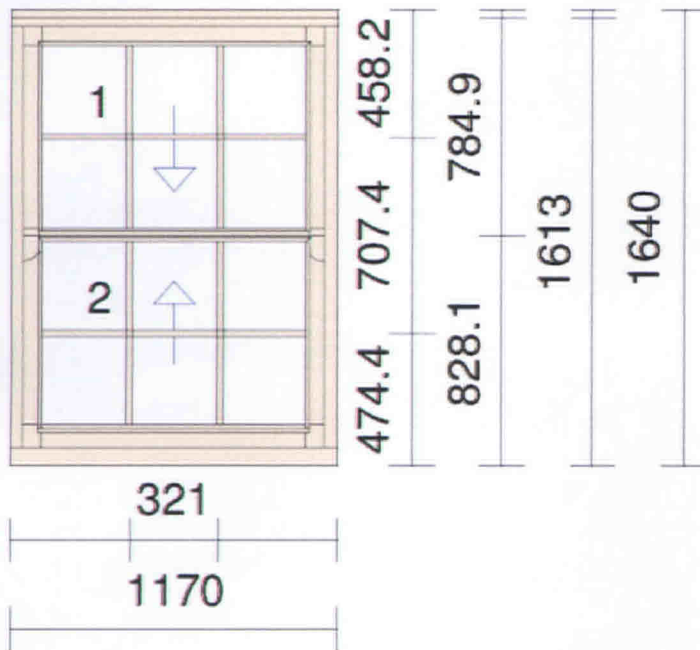

Item	Quantity	Description	Per Item												
1	2 Piece(s)	<p>Viewed : From the Outside</p> <p>Product: Spiral Balance VS (TV2500ea)</p> <p>O/A Dims: 1170mm x 1640mm</p> <p>Frame Prof: Head 32mm / Cill 68mm (see dwg's) LH Jamb 44mm / RH Jamb 44mm</p> <p>Grooves: Head - No Drip Groove Cill - No Grooves</p> <p>Beads: Breakjoint</p> <p>Timber: Sapele</p> <p>Finish: Fully Finished (Opaque)</p> <p>Frame Col: White Satin IN / White Satin OUT</p> <p>Sash Col: White Satin IN / White Satin OUT</p> <p>Sash: MAYFIELD 18mm Upper Sash MAYFIELD 18mm Lower Sash</p> <p>D/Seal Col: White Gasket</p> <p>Type: VS Upper Slider VS Lower Slider</p> <p>H/ware: Window Handle Colour - Chrome Top Sash Handle - Ring Sash Eye White Spiral Balances 100mm Restrictor - Yes Security Stop - Yes Chrome Fittings No - PAS24 Not Required Bottom Sash Handle - Cast Sash Lift Fab&Fix - Flat Fitch Catch (Hook)</p> <p>Glaz Bars: 19mm May/Break Bonded Bar</p> <p>Glass: 4/16/4 Low Iron / 1.0 4/16/4 Low Iron Tgh / 1.0 Tgh</p> <p>Option: Georgian Grid</p> <p>Spacer Bar: Black - Swiss Spacer</p> <p>G/Tape Col: Black IN / Black OUT</p> <p>Attachmnts: Fitted to frame / Part of construction: -</p> <table border="0"> <tr> <td>top</td> <td>78 mm</td> <td>x 20mm Ext Head Liner</td> </tr> <tr> <td>top</td> <td>59 mm</td> <td>x 16mm Int Head Liner</td> </tr> <tr> <td>left</td> <td>63 mm</td> <td>x 20mm Ext Jamb Liner</td> </tr> <tr> <td>right</td> <td>63 mm</td> <td>x 20mm Ext Jamb Liner</td> </tr> </table> <p>APPROX. WEIGHT OF ITEM (Kg) 97</p>	top	78 mm	x 20mm Ext Head Liner	top	59 mm	x 16mm Int Head Liner	left	63 mm	x 20mm Ext Jamb Liner	right	63 mm	x 20mm Ext Jamb Liner	
top	78 mm	x 20mm Ext Head Liner													
top	59 mm	x 16mm Int Head Liner													
left	63 mm	x 20mm Ext Jamb Liner													
right	63 mm	x 20mm Ext Jamb Liner													

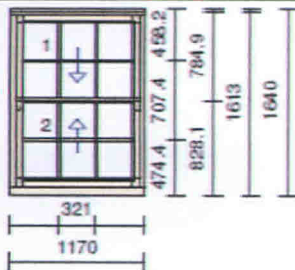

Kind Regards

Jason Carson
Sales Manager

www.supreme-windows.com

Tel: 01945 880091



S U P R E M E
— W I N D O W S —